
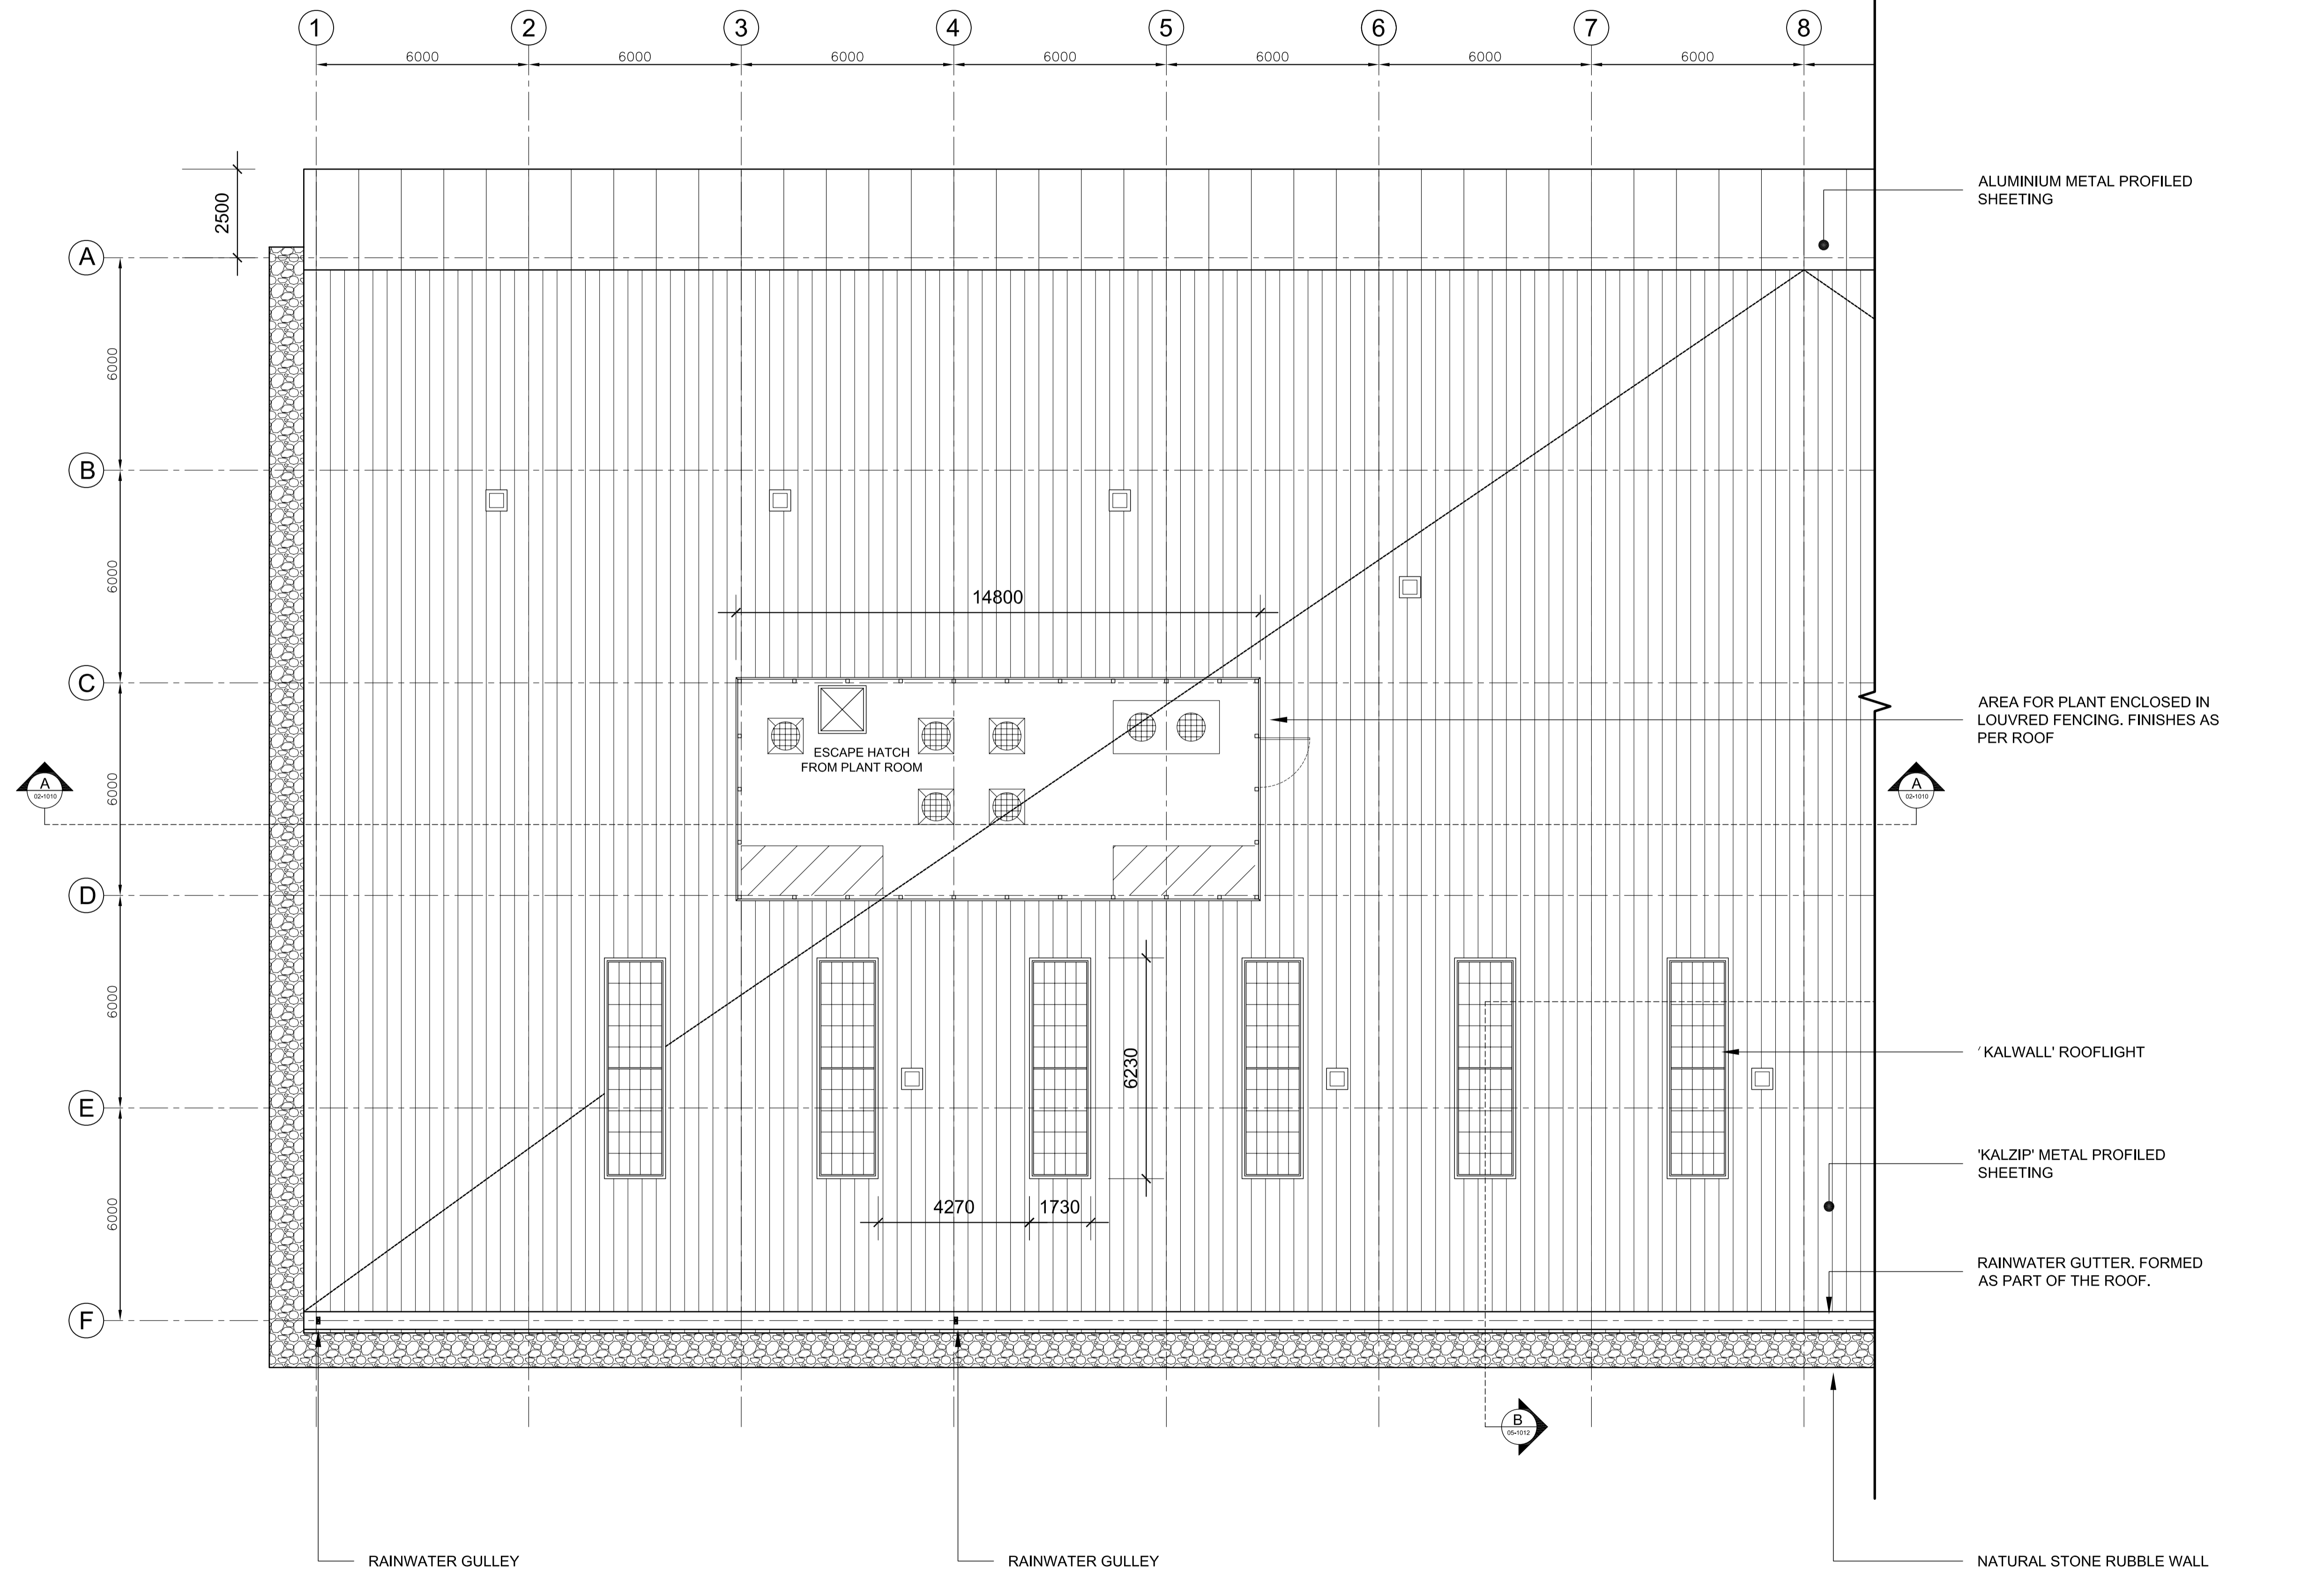


DO NOT SCALE

SEE DRW 5048976-AR-02-1006 FOR OTHER HALF OF PLAN

COMMERCIAL IN CONFIDENCE

1. REFERENCE DESIGN DRAWING TO BE READ IN CONJUNCTION WITH EMPLOYERS REQUIREMENTS, REFERENCE DESIGN SPECIFICATIONS AND ALL OTHER ARCHITECTURAL DRAWINGS
2. REFERENCE DESIGN DRAWING FOR PRICING PURPOSES ONLY
3. SPECIFIED PRODUCTS SHALL BE EQUAL OR APPROVED

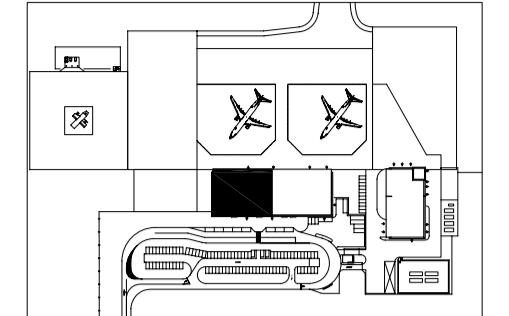

C	MINOR REVISION	MC	21/02/07	MJW	RDJ
B	ADDED DRAINAGE-POINTS FOR RAIN-WATER. LOUVRED ENCLOSURE FOR PLANT	MAC	26/01/07	GH	RDJ
Rev.	Description	By	Date	Chk'd	Auth
T	TENDER	C	21/02/07		RDJ
R	PRICING & REVIEW	A	12/01/07		RDJ
I	INFORMATION	-	16/11/06		RDJ
Code	Purpose of issue	Rev	Date	Authorised	

Client

DFID

Consultant
Atkins Limited
 Consulting Engineers,
 Woodcote Grove,
 Ashley Road,
 Epsom, Surrey, England,
 KT18 5BW

ATKINS
 www: <http://www.atkinsglobal.com>
 Fax (01372) 740055
 Tel. (01372) 726140

Project
St Helena Reference Design

Title
TERMINAL
 General Arrangement
 Roof Plan
 1 of 2

Scale at A1	Drawn	Checked	Authorised	Status
1:100	GH	MC	RDJ	T
	Date 16/11/06	Date 16/11/06	Date 16/11/06	
Drawing Number	5048976 - AR - 02 - 1005			Rev
				C

