
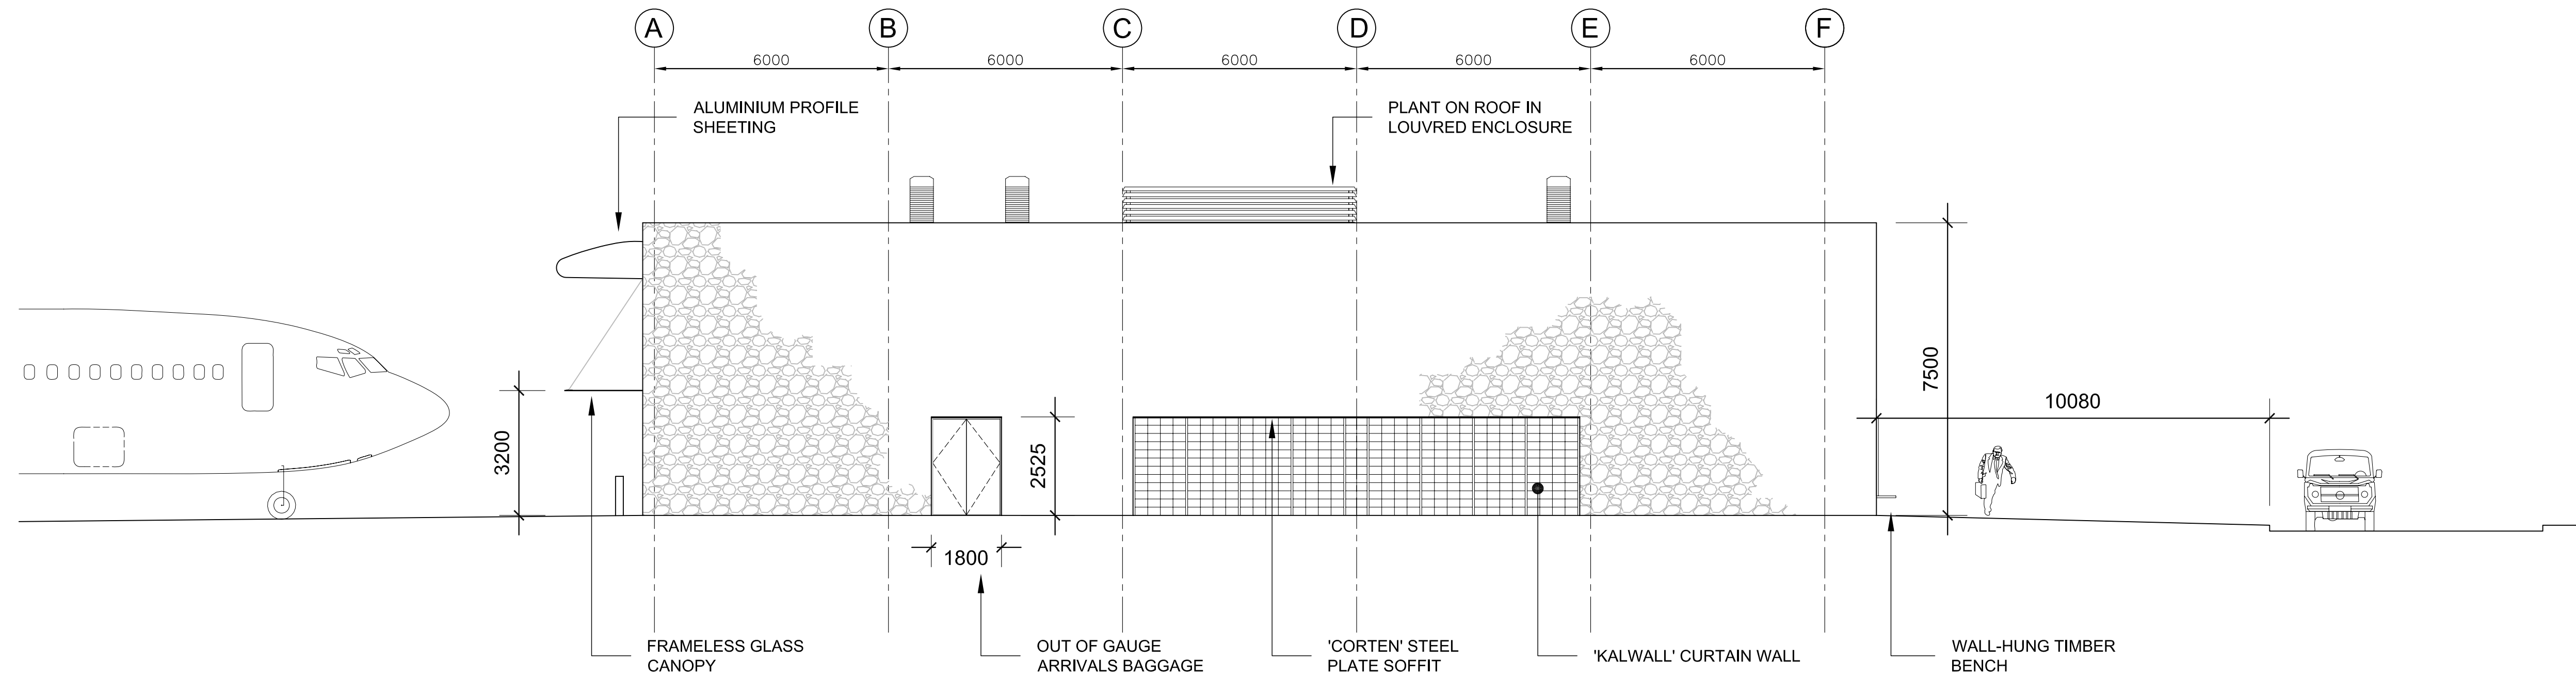



DO NOT SCALE

COMMERCIAL IN CONFIDENCE

1. REFERENCE DESIGN DRAWING TO BE READ IN CONJUNCTION WITH EMPLOYERS REQUIREMENTS, REFERENCE DESIGN SPECIFICATIONS AND ALL OTHER ARCHITECTURAL DRAWINGS
2. REFERENCE DESIGN DRAWING FOR PRICING PURPOSES ONLY
3. SPECIFIED PRODUCTS SHALL BE EQUAL OR APPROVED

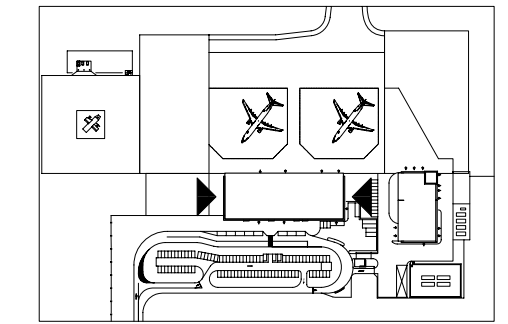

NORTH ELEVATION

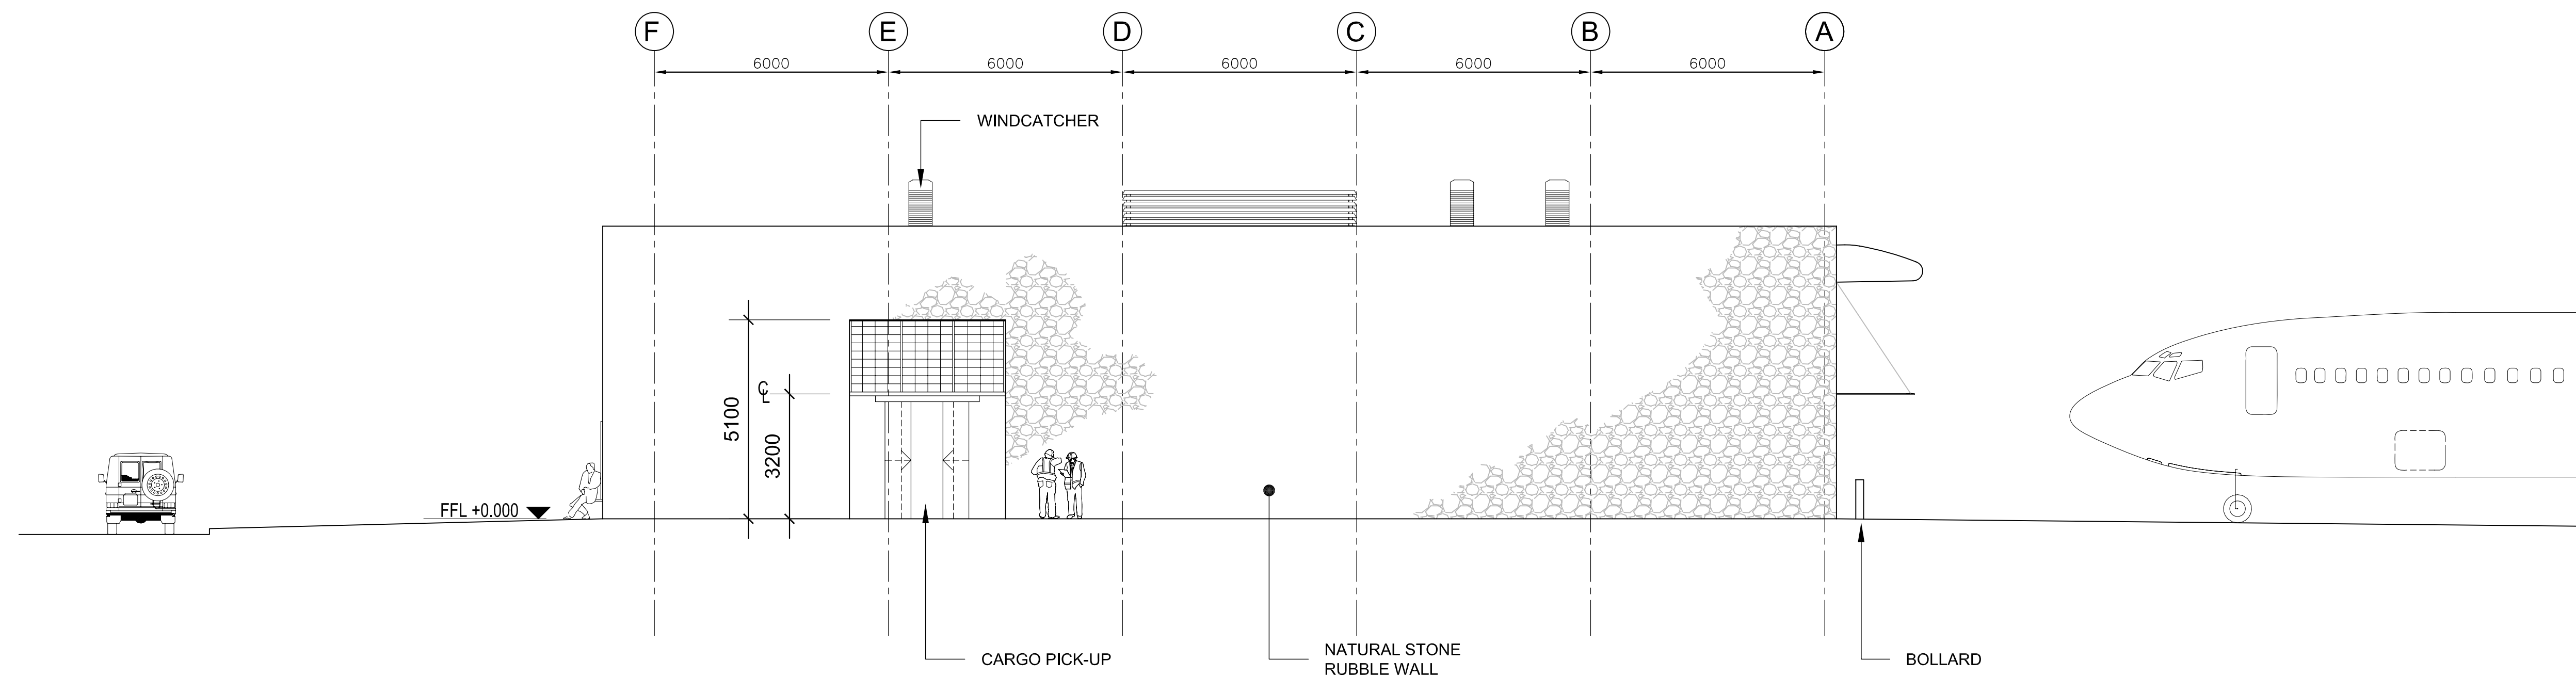

SOUTH ELEVATION

D	MINOR REVISION	MAC	11/04/07	MJW	RDJ
C	MINOR REVISION	MAC	21/02/07	MJW	RDJ
B	ADDED DETAILS, UPDATES BASED ON CHANGES IN PLAN, ETC	MAC	26/01/07	GH	RDJ
Rev.	Description	By	Date	Chk'd	Auth
T	TENDER	C	21/02/07		RDJ
R	PRICING & REVIEW	A	12/01/07		RDJ
I	INFORMATION	-	16/11/06		RDJ
Code	Purpose of issue	Rev	Date	Authorised	

Client

# DFID

Consultant  
**Atkins Limited**   
 Consulting Engineers,  
 Woodcote Grove,  
 Ashley Road,  
 Epsom, Surrey, England,  
 KT18 5BW  
 www: <http://www.atkinsglobal.com>  
 Fax (01372) 740055  
 Tel. (01372) 726140

Project  
**St Helena Reference Design**

Title  
**TERMINAL**  
 Elevation  
 North & South

Scale at A1	Drawn	Checked	Authorised	Status
1:100	GH	GH	RDJ	T
	Date 16/11/06	Date 16/11/06	Date 16/11/06	
Drawing Number	5048976 - AR - 02 - 1017			Rev
				D

