
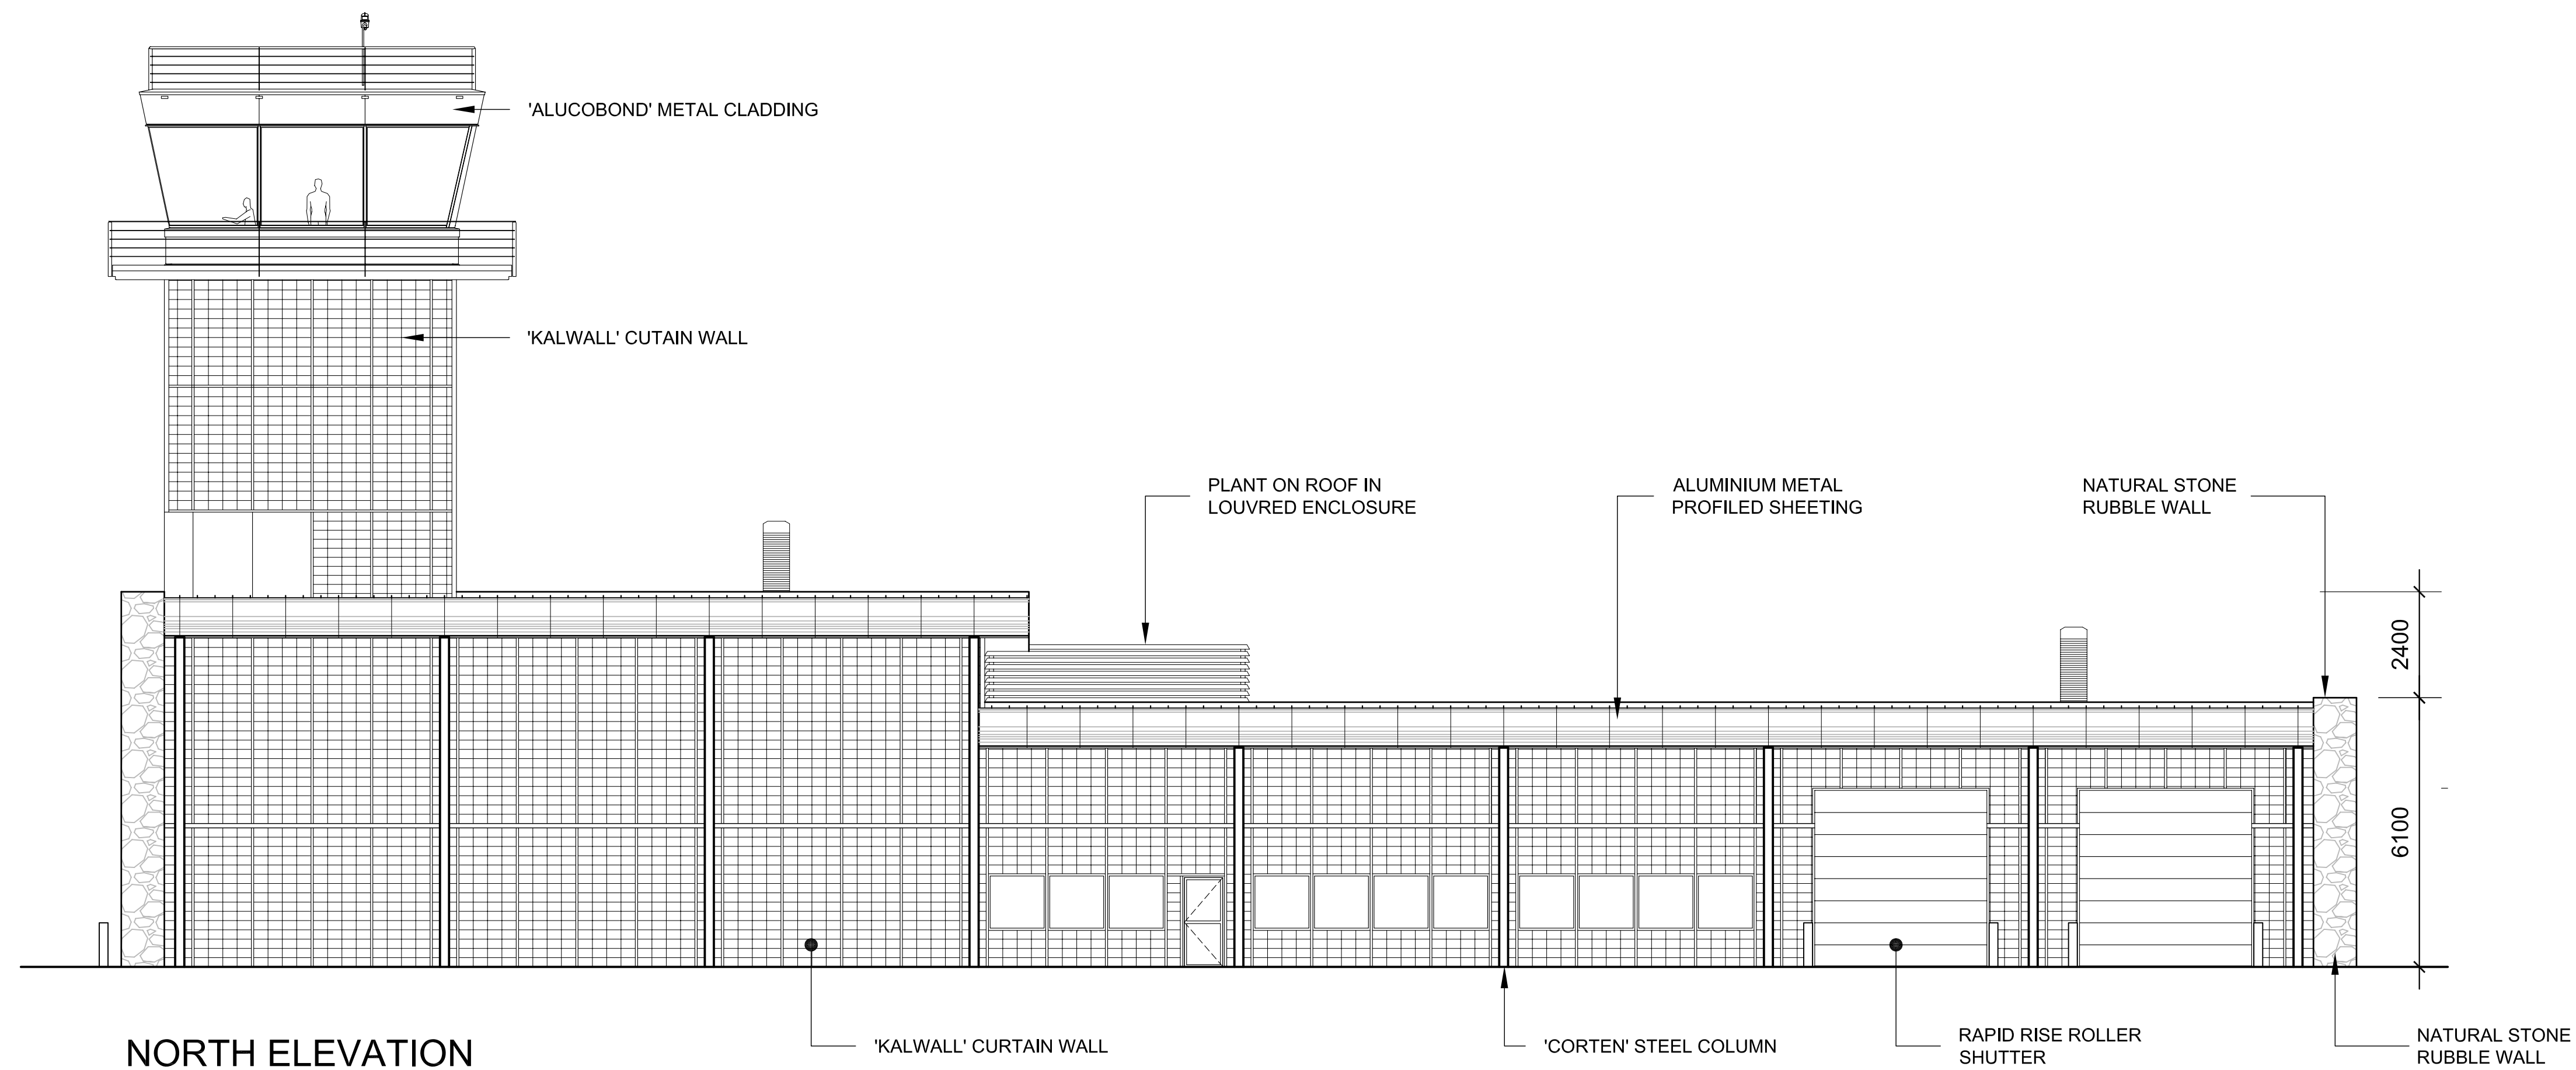



DO NOT SCALE

COMMERCIAL IN CONFIDENCE


1. REFERENCE DESIGN DRAWING TO BE READ IN CONJUNCTION WITH EMPLOYERS REQUIREMENTS, REFERENCE DESIGN SPECIFICATIONS AND ALL OTHER ARCHITECTURAL DRAWINGS
2. REFERENCE DESIGN DRAWING FOR PRICING PURPOSES ONLY
3. SPECIFIED PRODUCTS SHALL BE EQUAL OR APPROVED

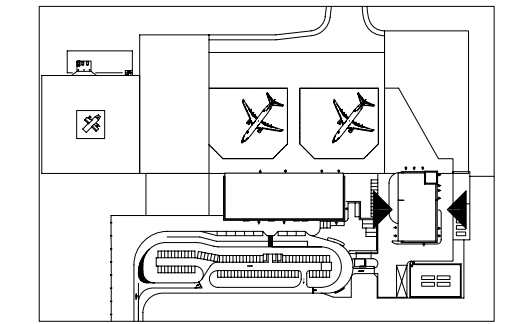

NORTH ELEVATION

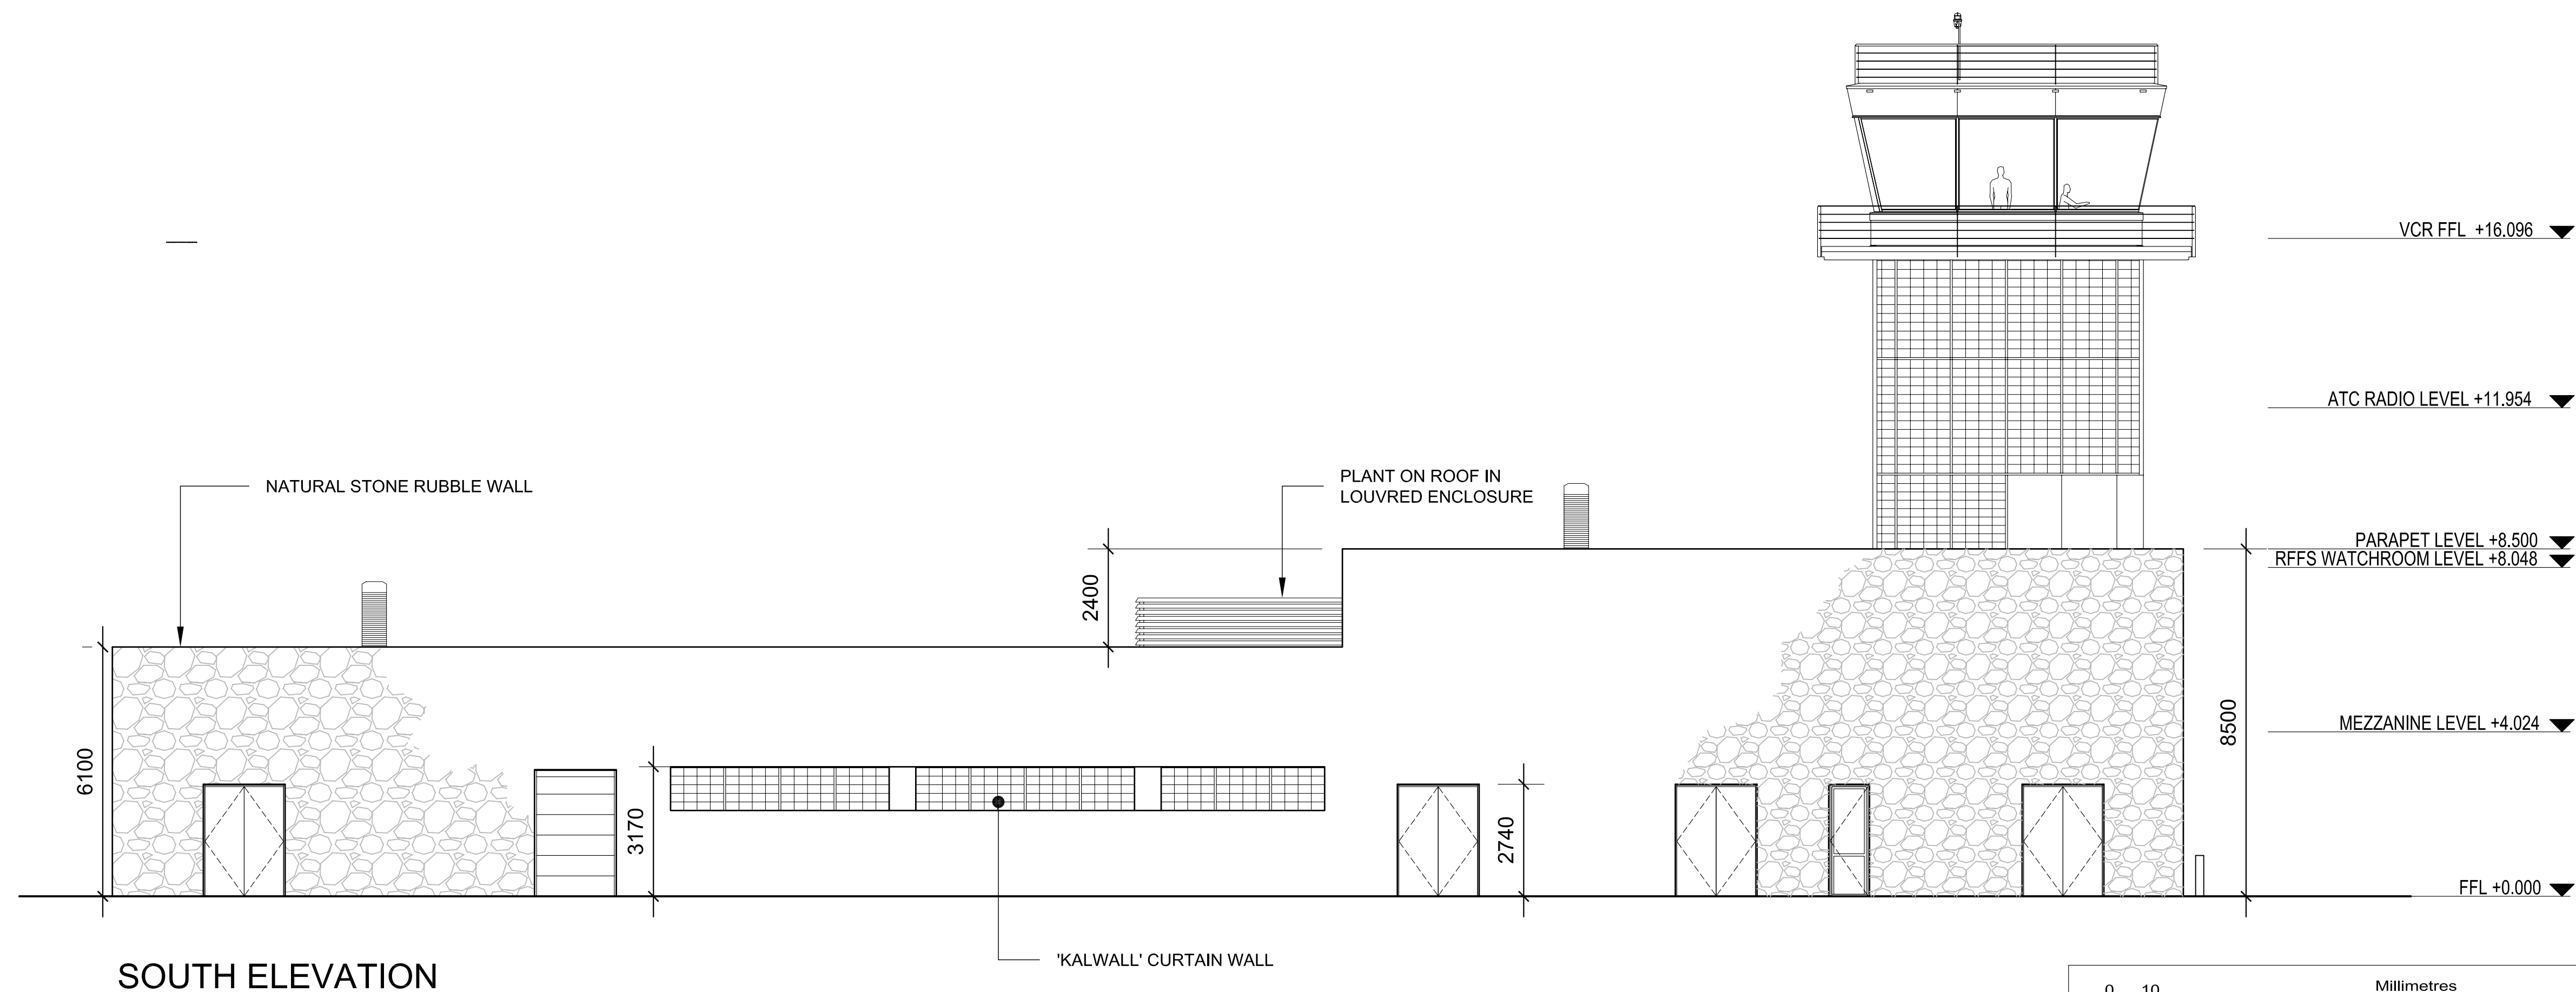

SOUTH ELEVATION

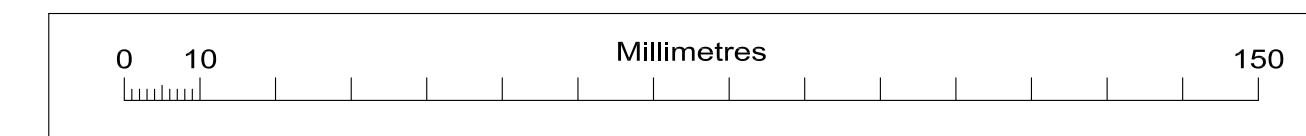

Rev.	Description	By	Date	Chk'd	Auth
T	TENDER	C	21/02/07		RDJ
R	PRICING & REVIEW	A	12/01/07		RDJ
I	INFORMATION	-	16/11/06		RDJ
Code	Purpose of issue	Rev	Date	Authorised	

Client  
**DFID**

Consultant  
**Atkins Limited**   
Consulting Engineers,  
Woodcote Grove,  
Ashley Road,  
Epsom, Surrey, England,  
KT18 5BW  
www: <http://www.atkinsglobal.com>  
Fax (01372) 740055  
Tel. (01372) 726140

Project  
**St Helena Reference Design**

Title  
**COMBINED BUILDING  
Elevation  
North & South**

Scale at A1	Drawn	Checked	Authorised	Status
1:100	GH/MAC	RDJ	RDJ	T
	Date 01/12/06	Date 1/12/06	Date 01/12/06	

Drawing Number	Rev
5048976 - AR - 03 - 1035	C