

1

2



3

4


DO NOT SCALE

COMMERCIAL IN CONFIDENCE

- 1. REFERENCE DESIGN DRAWING TO BE READ IN CONJUNCTION WITH EMPLOYERS REQUIREMENTS, REFERENCE DESIGN SPECIFICATIONS AND ALL OTHER ARCHITECTURAL DRAWINGS
- 2. REFERENCE DESIGN DRAWING FOR PRICING PURPOSES ONLY
- 3. SPECIFIED PRODUCTS SHALL BE EQUAL OR APPROVED

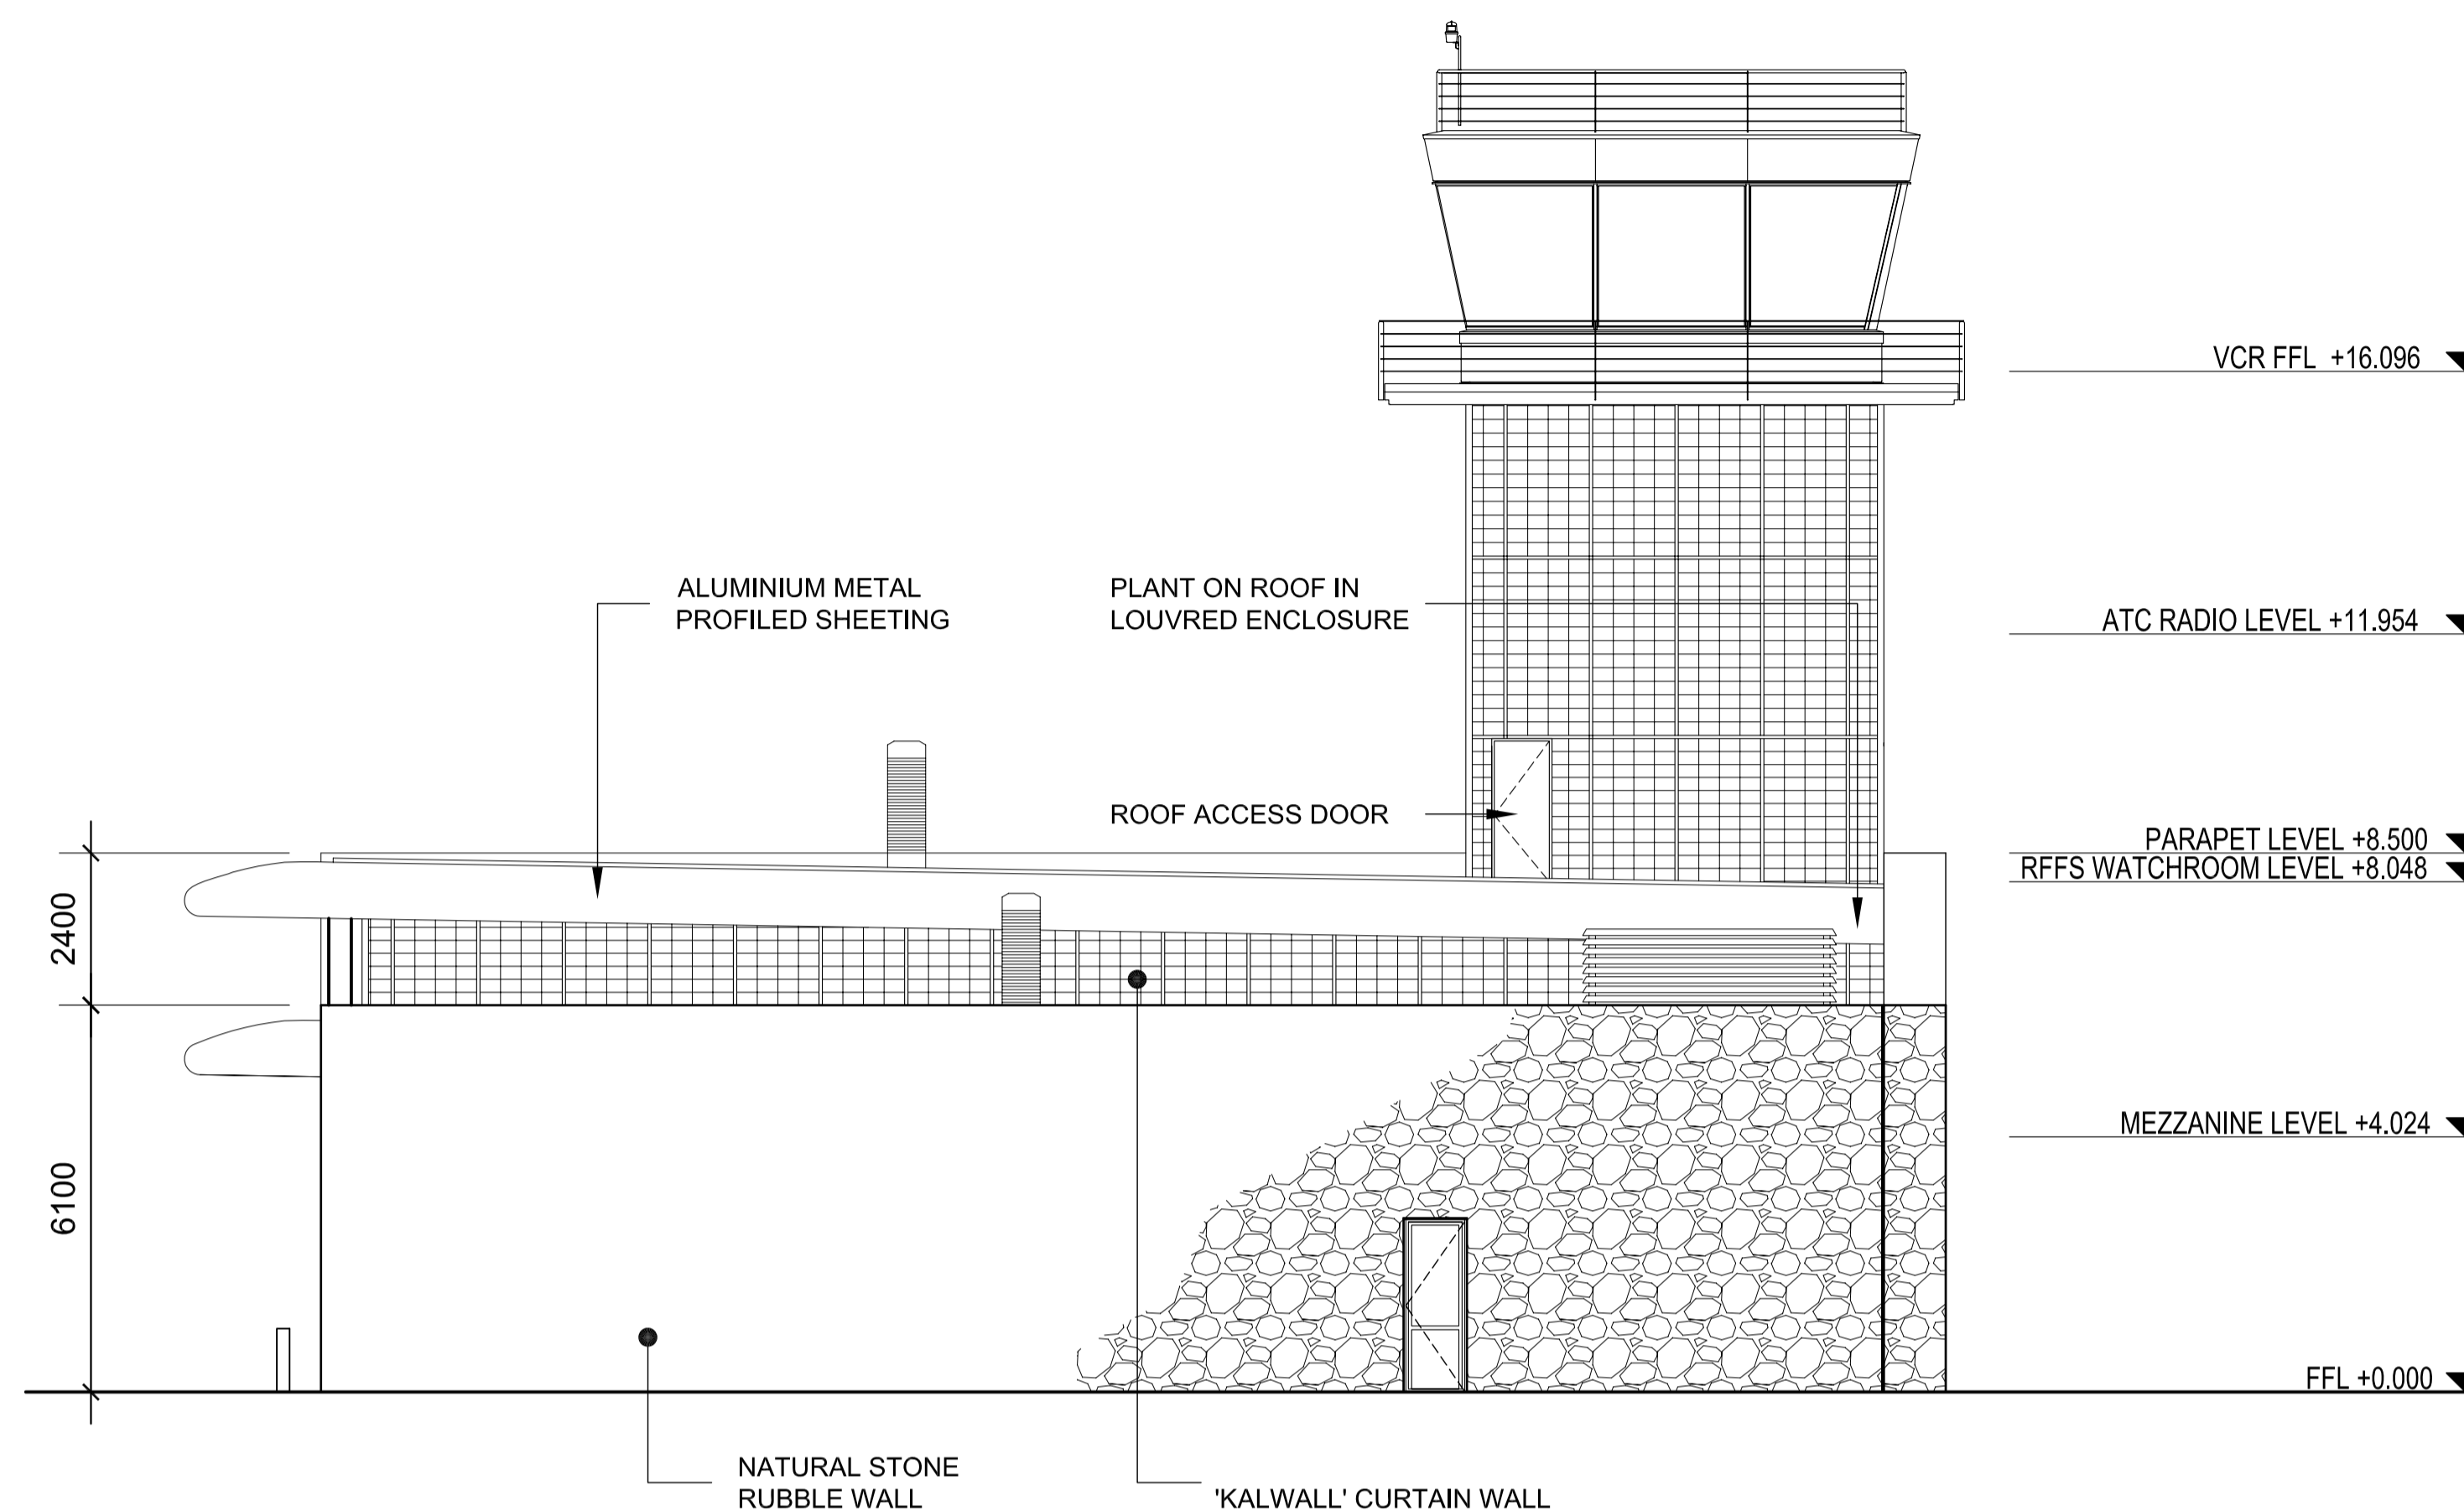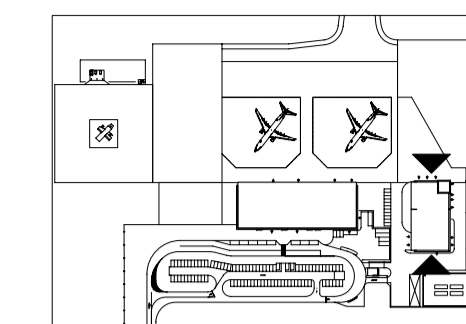

WEST ELEVATION

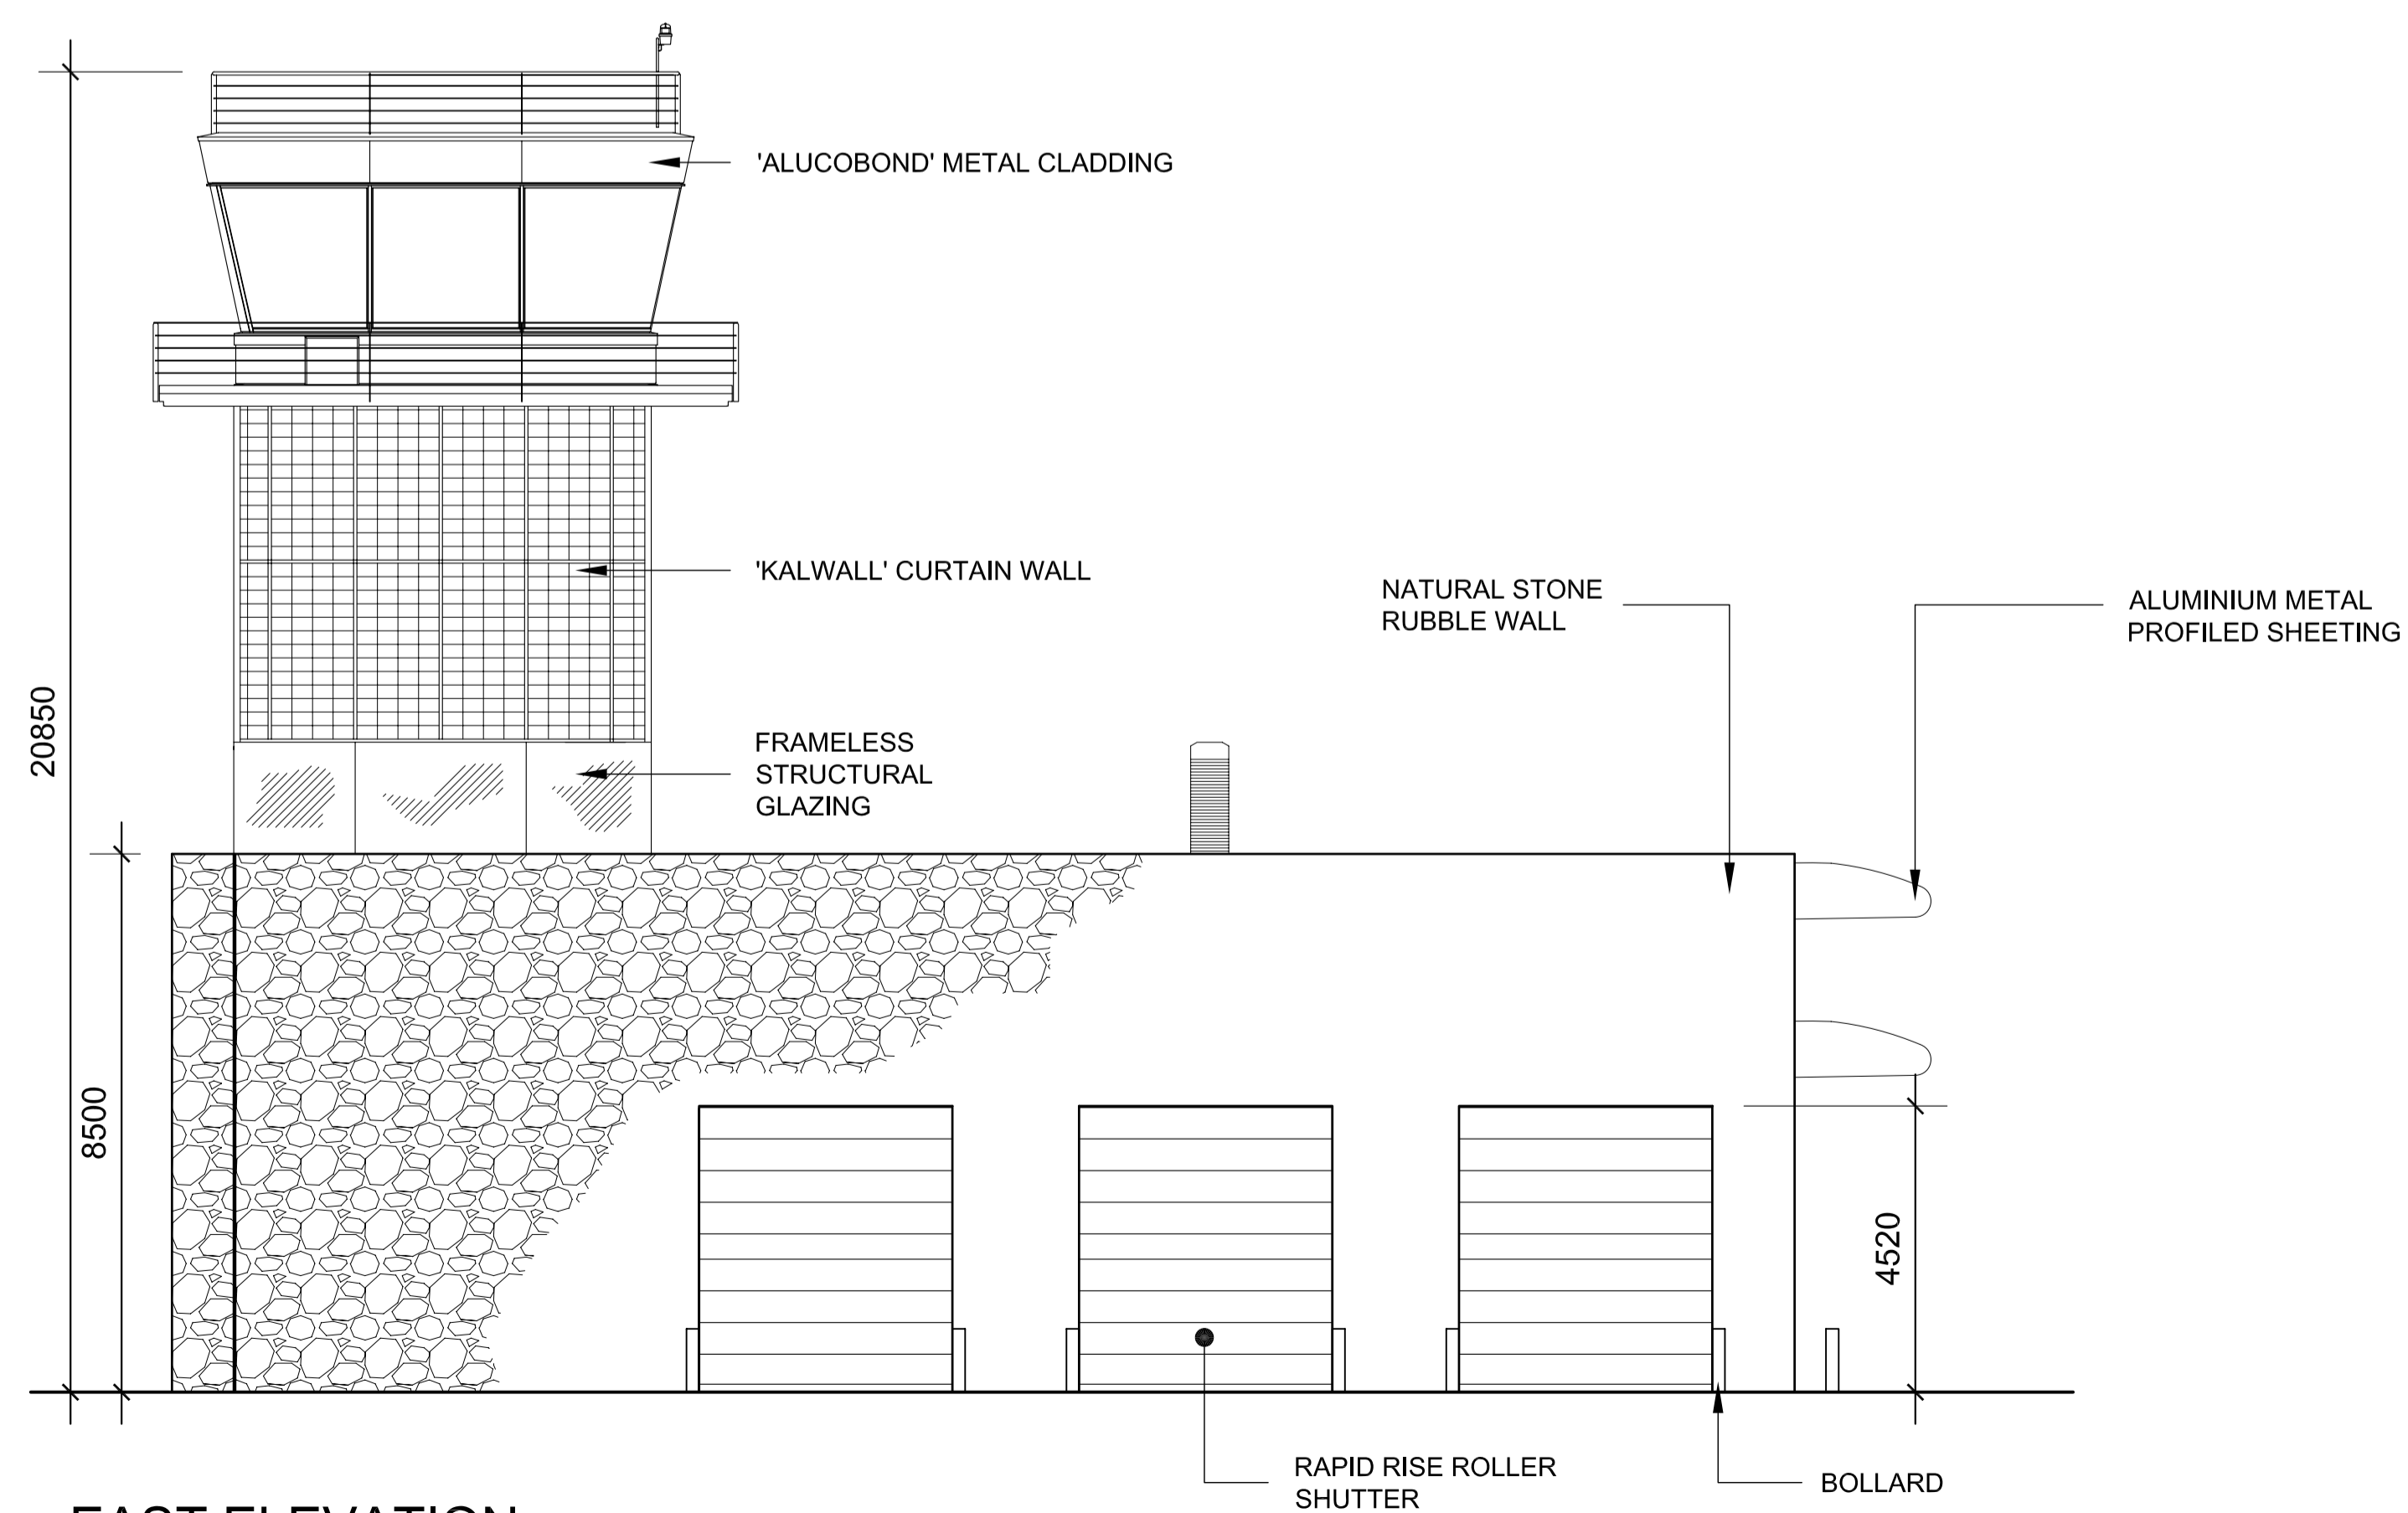

EAST ELEVATION

D	MINOR REVISION	MAC	11/04/07	MJW	RDJ
C	MINOR REVISION	MAC	21/02/07	MJW	RDJ
B	MINOR REVISION	MAC	21/02/07	MJW	RDJ
Rev.	Description	By	Date	Chk'd	Auth
T	TENDER	C	21/02/07		RDJ
R	PRICING & REVIEW	A	12/01/07		RDJ
I	INFORMATION	-	16/11/06		RDJ
Code	Purpose of issue	Rev	Date	Authorised	

Client

DFID


Consultant
Atkins Limited
 Consulting Engineers,
 Woodcote Grove,
 Ashley Road,
 Epsom, Surrey, England,
 KT18 5BW
 www : <http://www.atkinsglobal.com>
 Fax (01372) 740055
 Tel. (01372) 726140

Project
St Helena Reference Design

Title
**COMBINED BUILDING
 Elevation
 West & East**

Scale at A1	Drawn	Checked	Authorised	Status
1:100	GH/MAC	RDJ	RDJ	T
	Date 01/12/06	Date 01/12/06	Date 01/12/06	

Drawing Number	Rev
5048976 - AR - 03 - 1036	D

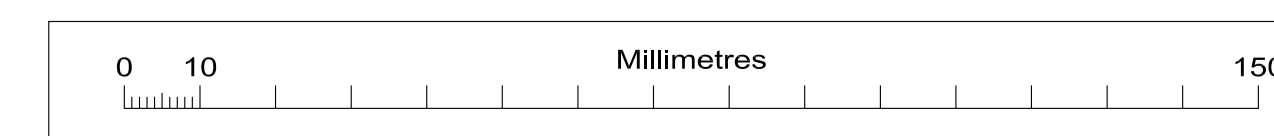

1

2

3

4