

DO NOT SCALE



COMMERCIAL IN CONFIDENCE

- REFERENCE DESIGN DRAWING TO BE READ IN CONJUNCTION WITH EMPLOYERS REQUIREMENTS, REFERENCE DESIGN SPECIFICATIONS AND ALL OTHER ARCHITECTURAL DRAWINGS
- REFERENCE DESIGN DRAWING FOR PRICING PURPOSES ONLY
- SPECIFIED PRODUCTS SHALL BE EQUAL OR APPROVED

Main Wall Types

- Reinforced Concrete
See relevant Structural drawing for details
- Natural Stone Rubble Wall
See 5817-9-Architecture for Airport Buildings - Section F20 for details
- Blockwork
See 5817-9-Architecture for Airport Buildings - Section F10 & relevant Structural specification for details
- Studwall
See 5817-9-Architecture for Airport Buildings - Section K10

D	MINOR REVISION	MAC	11/04/07	MJW	RDJ
C	MINOR REVISION	MAC	21/02/07	MJW	RDJ
B	ADDED SINK IN WORKSHOP, DOWNPIPES FOR RAIN-WATER, CHANGED WALL TYPES & GENERAL CHANGES	MAC	28/01/07	GH	RDJ
Rev.	Description	By	Date	Chk'd	Auth
T	TENDER	C	21/02/07		RDJ
R	PRICING & REVIEW	A	12/01/07		RDJ
I	INFORMATION	-	16/11/06		RDJ
Code	Purpose of issue	Rev	Date	Authorised	

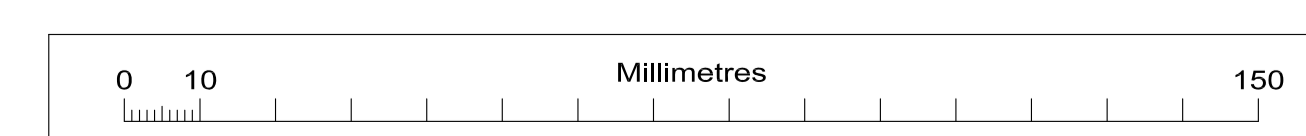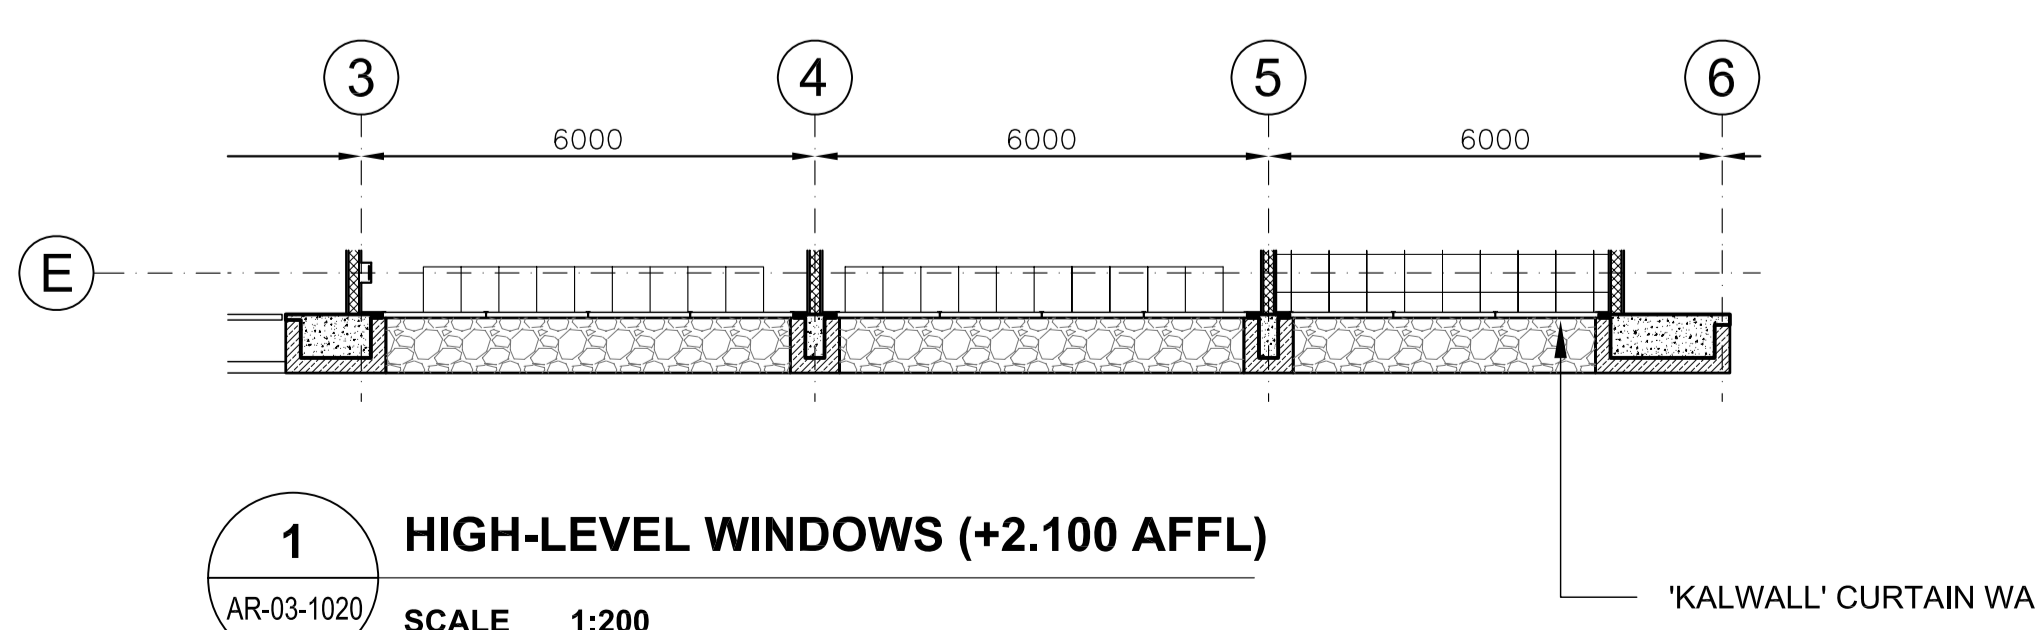

Client
DFID

Consultant
Atkins Limited
Consulting Engineers,
Woodcote Grove,
Ashley Road,
Epsom, Surrey, England,
KT18 5BW
www: <http://www.atkinsglobal.com>
Fax (01372) 740055
Tel. (01372) 726140

Project
St Helena Reference Design

Title
**COMBINED BUILDING
General Arrangement
Ground Floor**

Scale at A1	Drawn	Checked	Authorised	Status
1:100	GH/MAC	RDJ	RDJ	T
	Date 01/12/06	Date 01/12/06	Date 01/12/06	

Drawing Number
5048976 - AR - 03 - 1020

Rev
D