
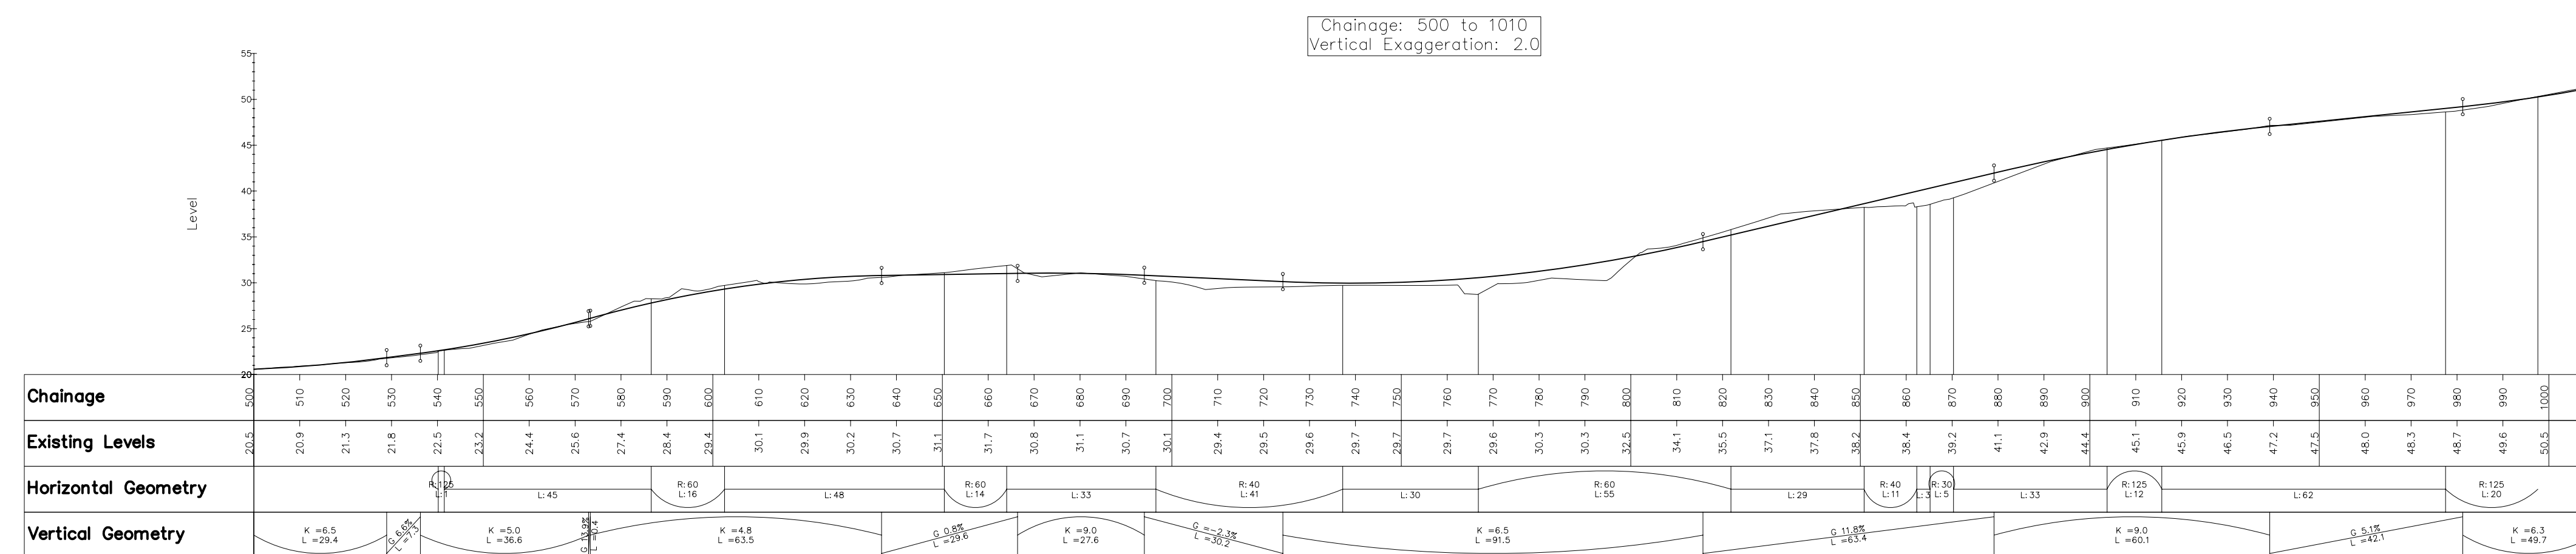


DO NOT SCALE

COMMERCIAL IN CONFIDENCE

NOTE:  
FOR GENERAL NOTES REFER TO DRAWING No. CI-01-1100

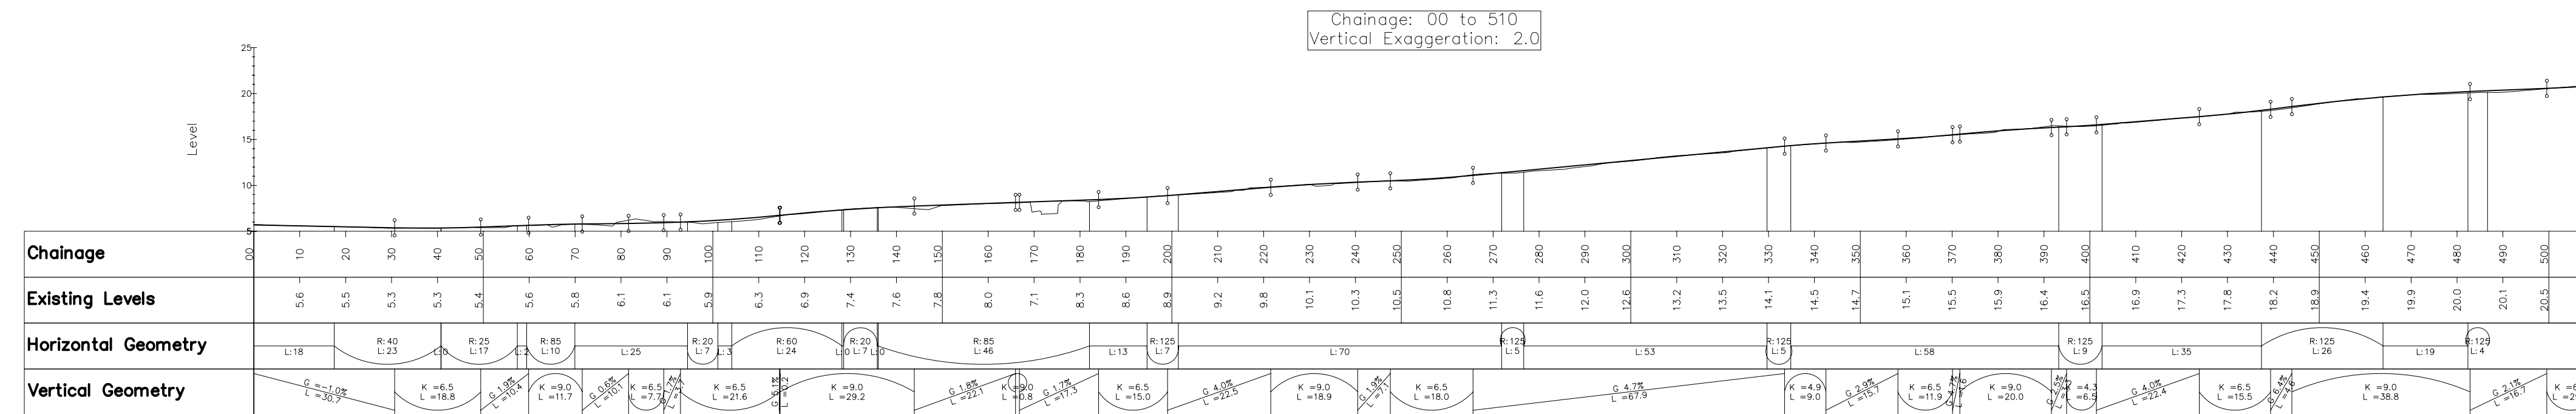

**KEY:**

- } Vertical Tangent Point
- R = Radius of Horizontal Alignment
- L = Length
- G = Gradient
- K = Rate of Grade Change (horizontal distance for 1% grade change)

Rev.	Description	By	Date	Chk'd	Auth
B	Tender Issue	KT	25.07	TJM	RDJ
A	Amendments following DFID/FM/ Internal comments	DK	26.2.07	JWD	RDJ

Code	Purpose of issue	Rev	Date	Authorised
Tender		B	02.05.07	RDJ
Review and Pricing		A	26.2.07	RDJ
Preliminary		-	22.1.07	RDJ

Client  
**DFID**

Consultant  
**Atkins Limited**  
Consulting Engineers,  
Woodcote Grove,  
Ashley Road,  
Epsom, Surrey, England,  
KT18 5BW

**ATKINS**  
www: <http://www.atkinsglobal.com>  
Fax (01372) 740055  
Tel. (01372) 726140

Scale at A1	Drawn	Checked	Authorised	Status
Horiz 1:1000 Vert 1:500	DK	JWD	RDJ	T

Drawing Number	Rev
5048976 - CI - 01 - 1111	B

