
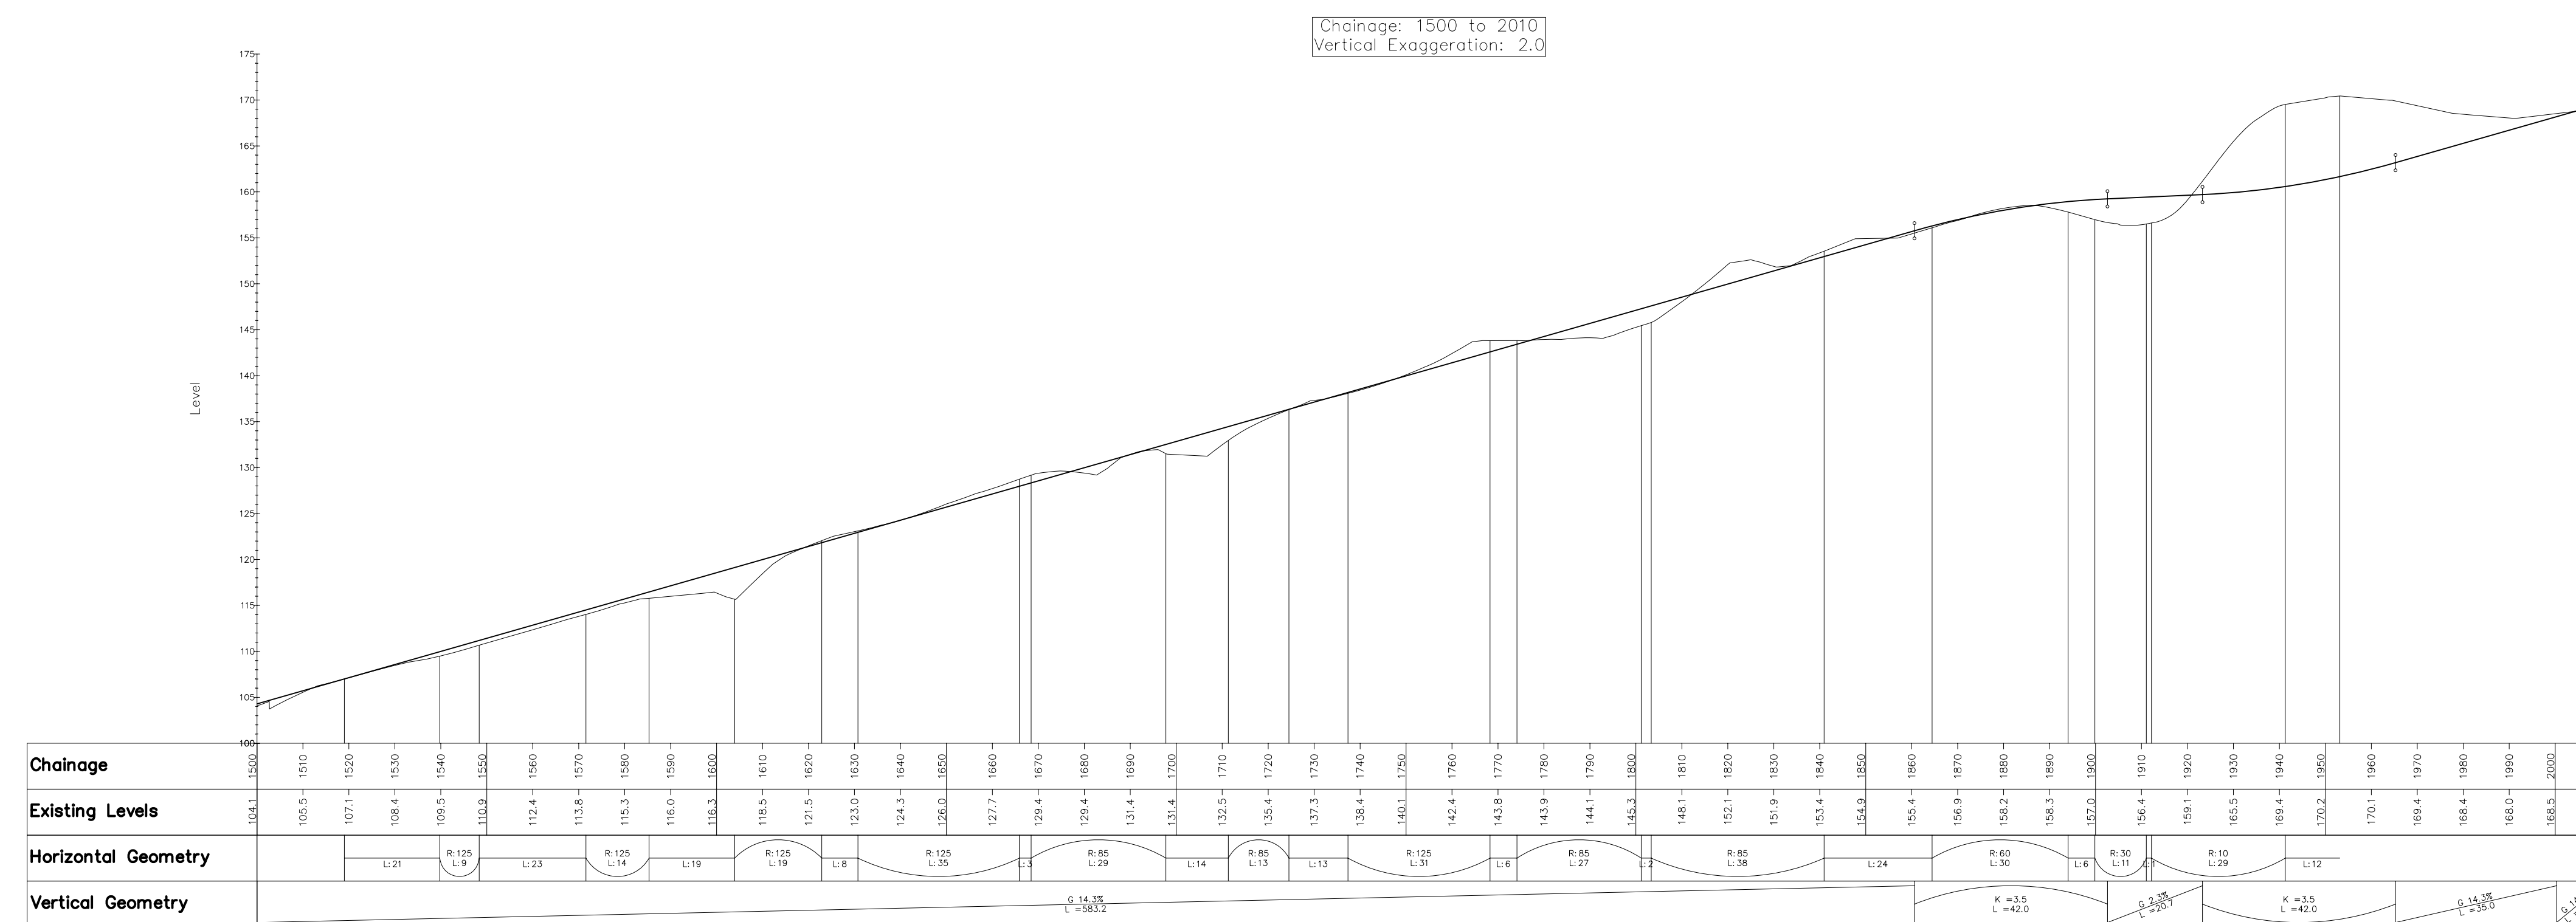


DO NOT SCALE

COMMERCIAL IN CONFIDENCE

NOTE:
FOR GENERAL NOTES REFER TO DRAWING No. CI-01-1100

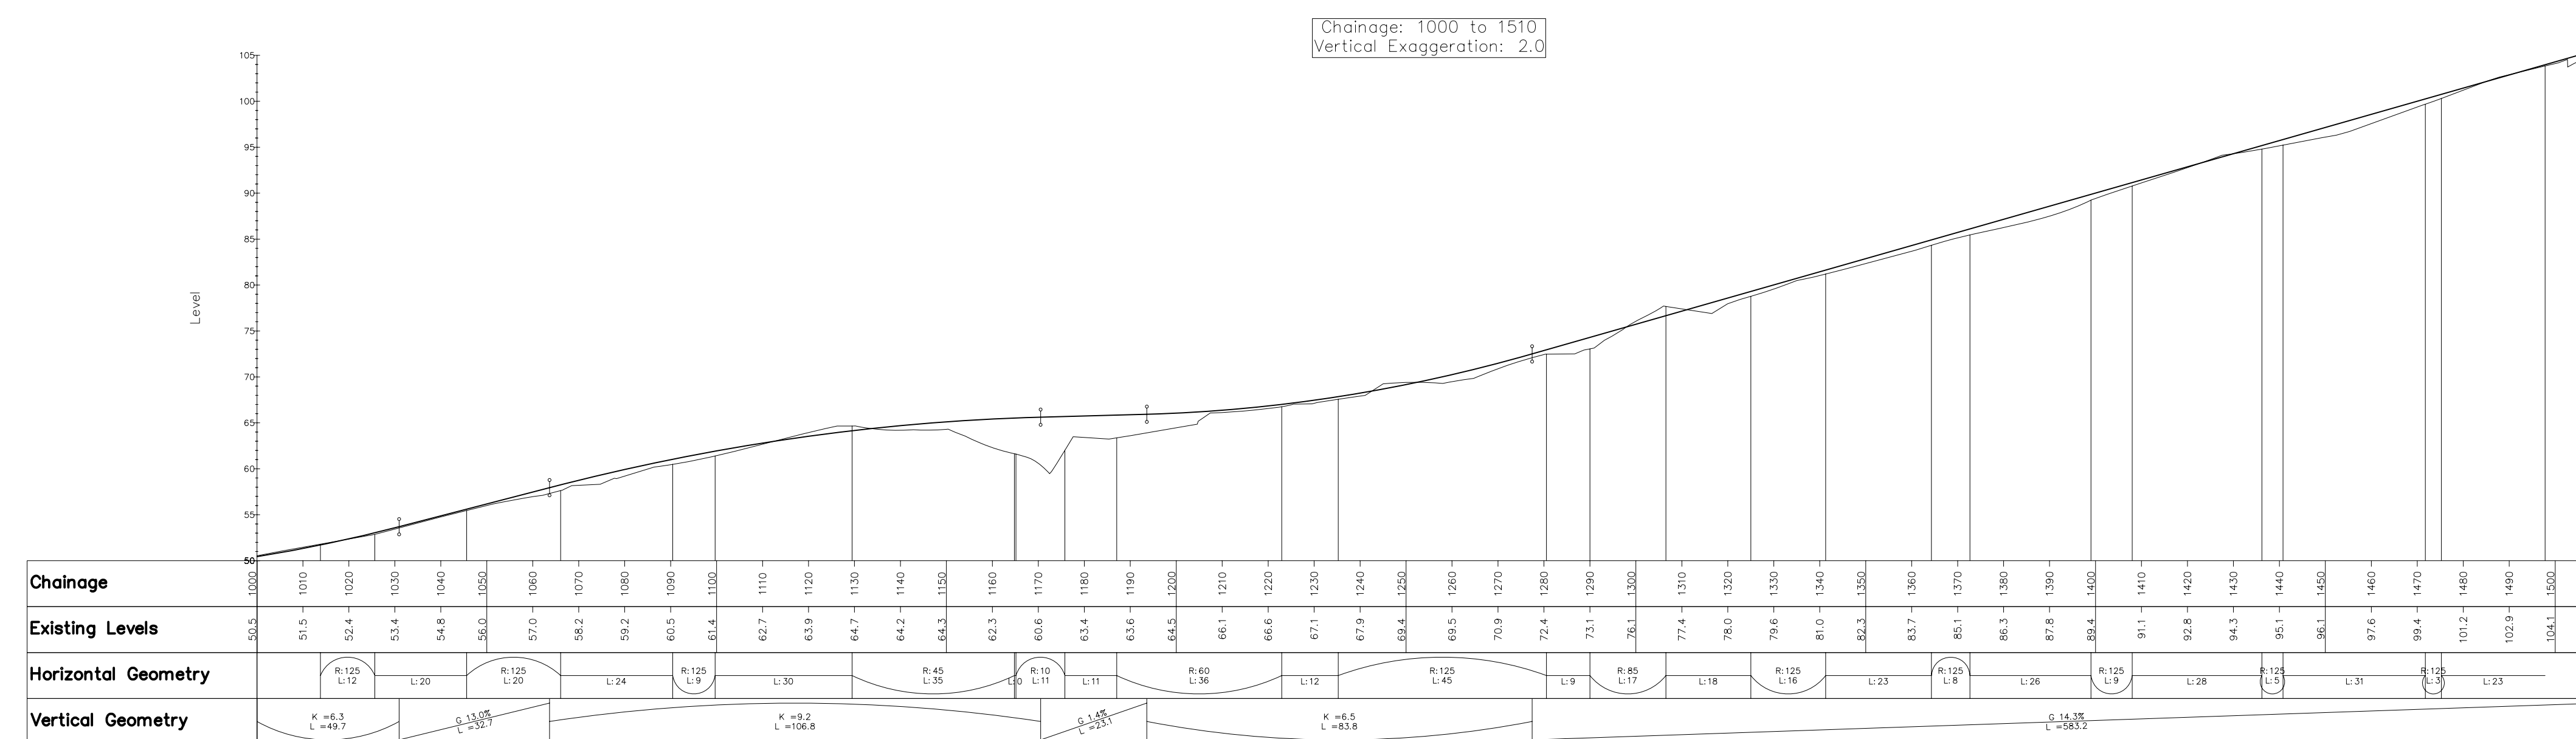

KEY:

- Vertical Tangent Point
- R = Radius of Horizontal Alignment
- L = Length
- G = Gradient
- K = Rate of Grade Change (horizontal distance for 1% grade change)

B Tender Issue	KT	25.07	TJM	RDJ
A Amendments following DFID/FM/ Internal comments	DK	26.2.07	JWD	RDJ

Rev.	Description	By	Date	Chk'd	Auth
Tender		B	02.05.07		RDJ
Review & Pricing		A	26.2.07		RDJ
Preliminary		-	22.1.07		RDJ

Code	Purpose of issue	Rev	Date	Authorised
------	------------------	-----	------	------------

Client

DFID

Consultant
Atkins Limited

Consulting Engineers,
Woodcote Grove,
Ashley Road,
Epsom, Surrey, England,
KT18 5BW

ATKINS
www: <http://www.atkinsglobal.com>
Fax (01372) 740055
Tel. (01372) 726140

Project
St Helena Reference Design

Title
Access Road Profiles Sheet 2

Scale at A1 Horiz 1:1000 Vert 1:500	Drawn DK	Checked JWD	Authorised RDJ	Status T
---	-------------	----------------	-------------------	--------------------

Drawing Number 5048976 - CI - 01 - 1112	Rev B
---	-----------------

