


DO NOT SCALE


COMMERCIAL IN CONFIDENCE

NOTE:
FOR GENERAL NOTES REFER TO DRAWING No. CI-01-1100

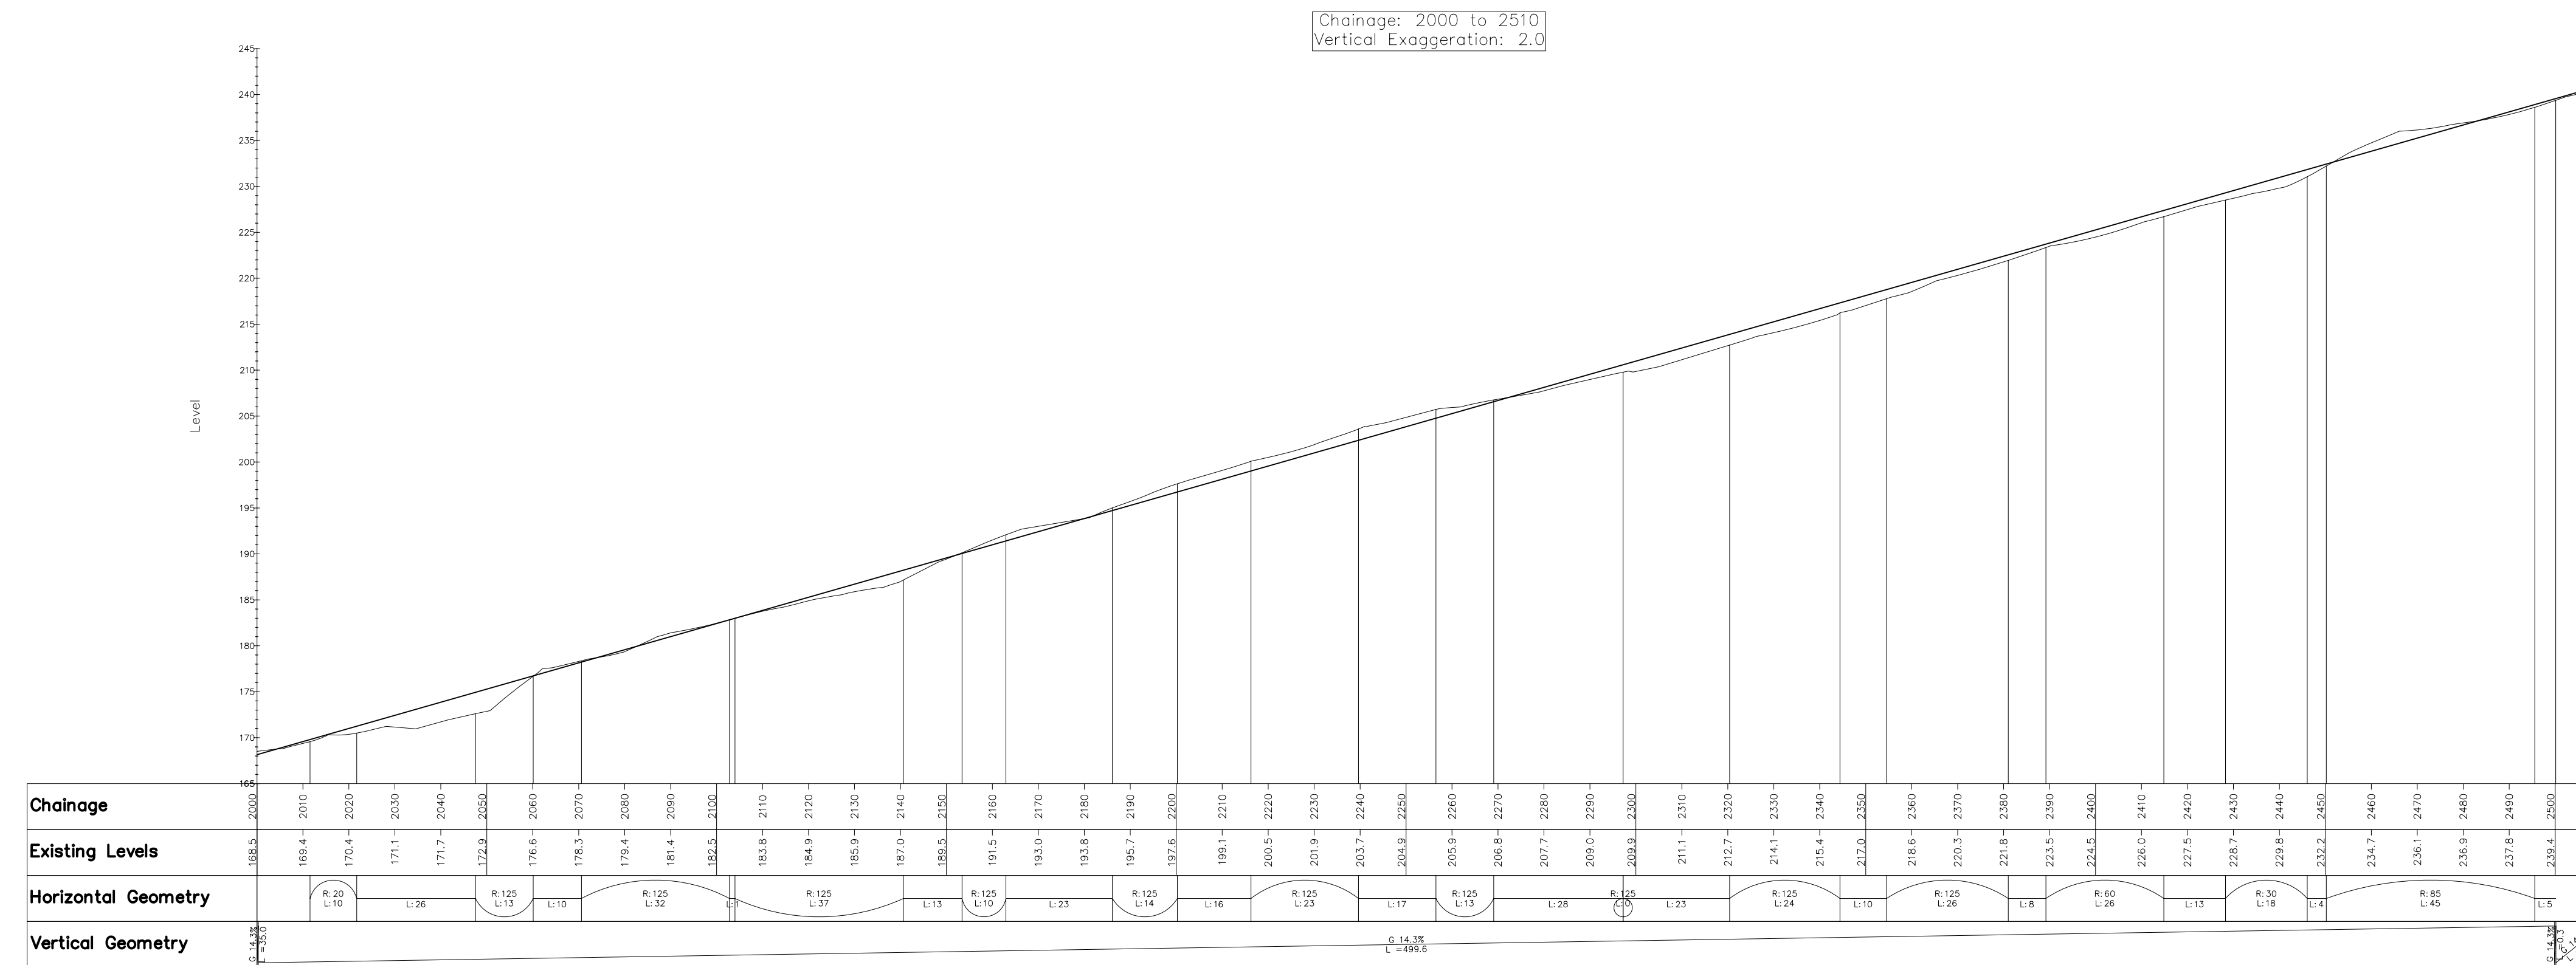

KEY:

- } Vertical Tangent Point
- R = Radius of Horizontal Alignment
- L = Length
- G = Gradient
- K = Rate of Grade Change (horizontal distance for 1% grade change)

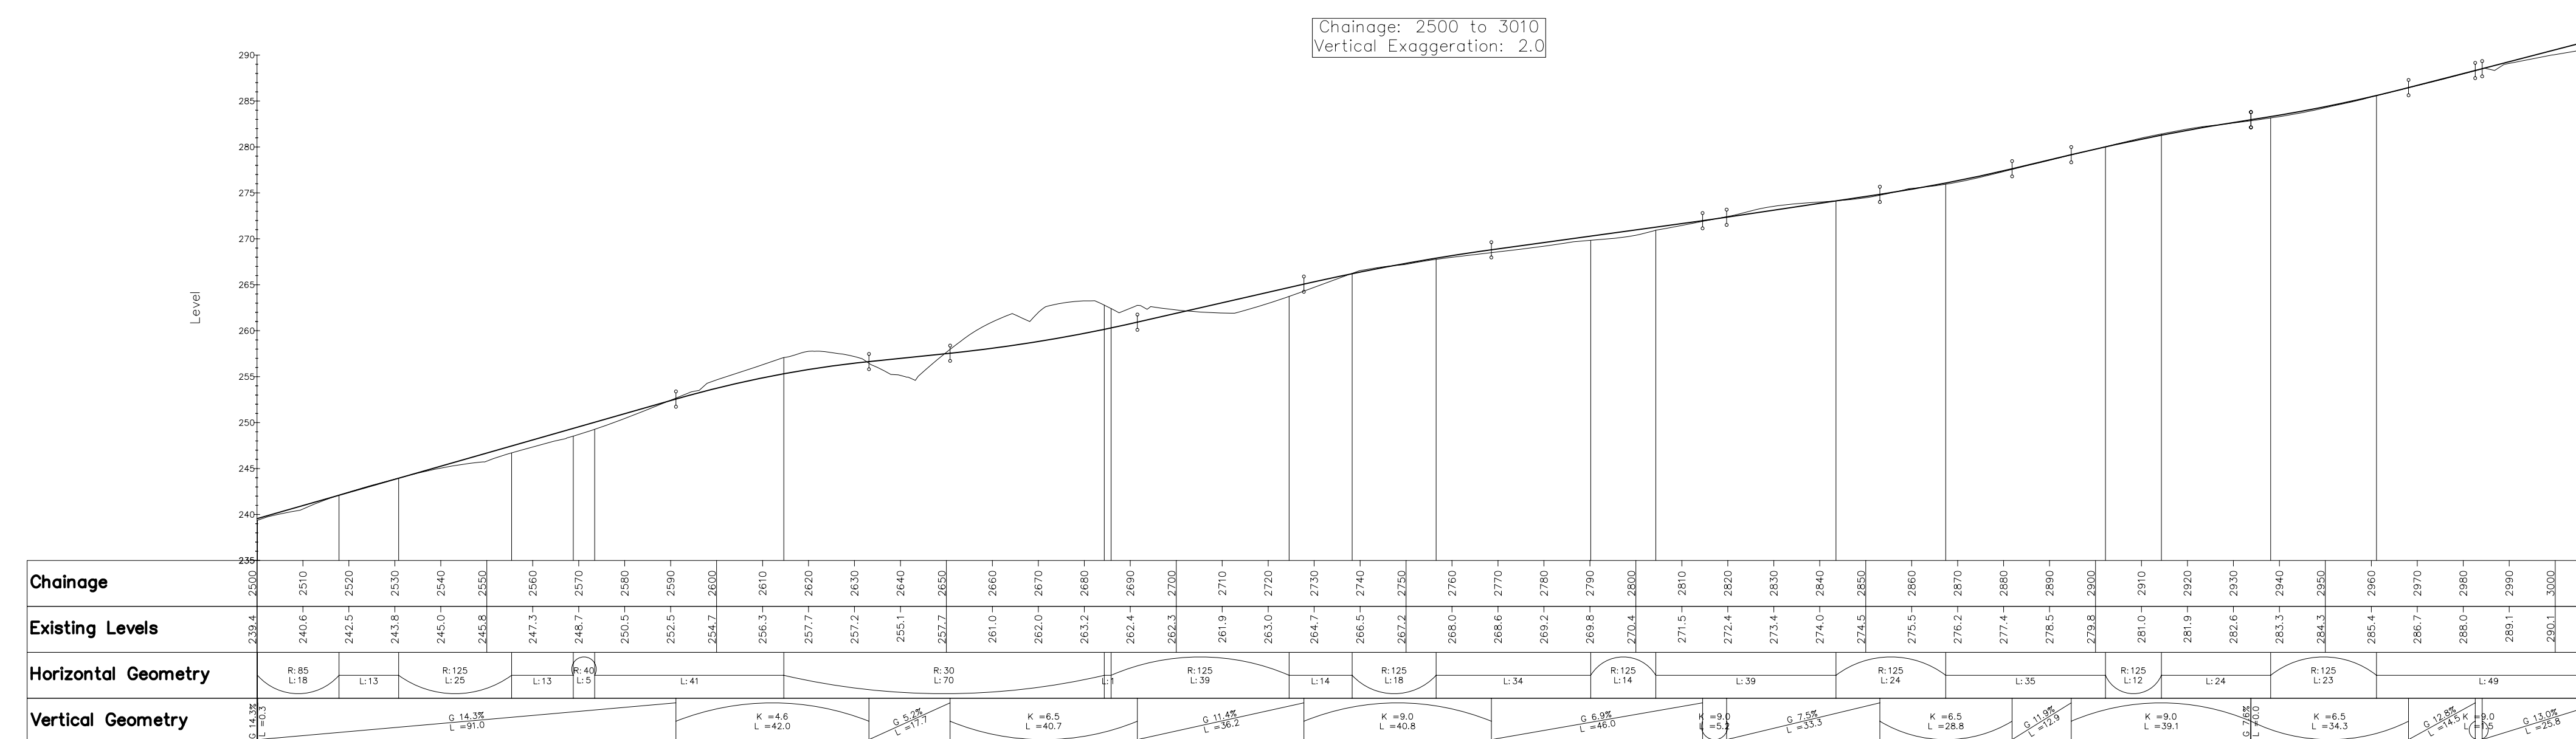

B Tender Issue	KT	25.07	TJM	RDJ	
A Amendments following DFID/FM/ Internal comments	DK	26.2.07	JWD	RDJ	
Rev.	Description	By	Date	Chk'd	Auth
Tender	B	02.05.07		RDJ	
Review & Pricing	A	26.2.07		RDJ	
Preliminary	-	22.1.07		RDJ	
Code	Purpose of issue	Rev	Date	Authorised	

Client

DFID

Consultant
Atkins Limited
 Consulting Engineers,
 Woodcote Grove,
 Ashley Road,
 Epsom, Surrey, England,
 KT18 5BW
 www: <http://www.atkinsglobal.com>
 Fax (01372) 740055
 Tel. (01372) 726140

Project
 St Helena Reference Design

Title
 Access Road
 Profiles
 Sheet 3

Scale at A1 Horiz 1:1000 Vert 1:500	Drawn DK	Checked JWD	Authorised RDJ	Status T
Date 16.1.07	Date 18.1.07	Date 22.1.07		
Drawing Number 5048976 - CI - 01 - 1113				Rev B

