



DO NOT SCALE

COMMERCIAL IN CONFIDENCE

NOTE:  
FOR GENERAL NOTES REFER TO DRAWING No. CI-01-1100

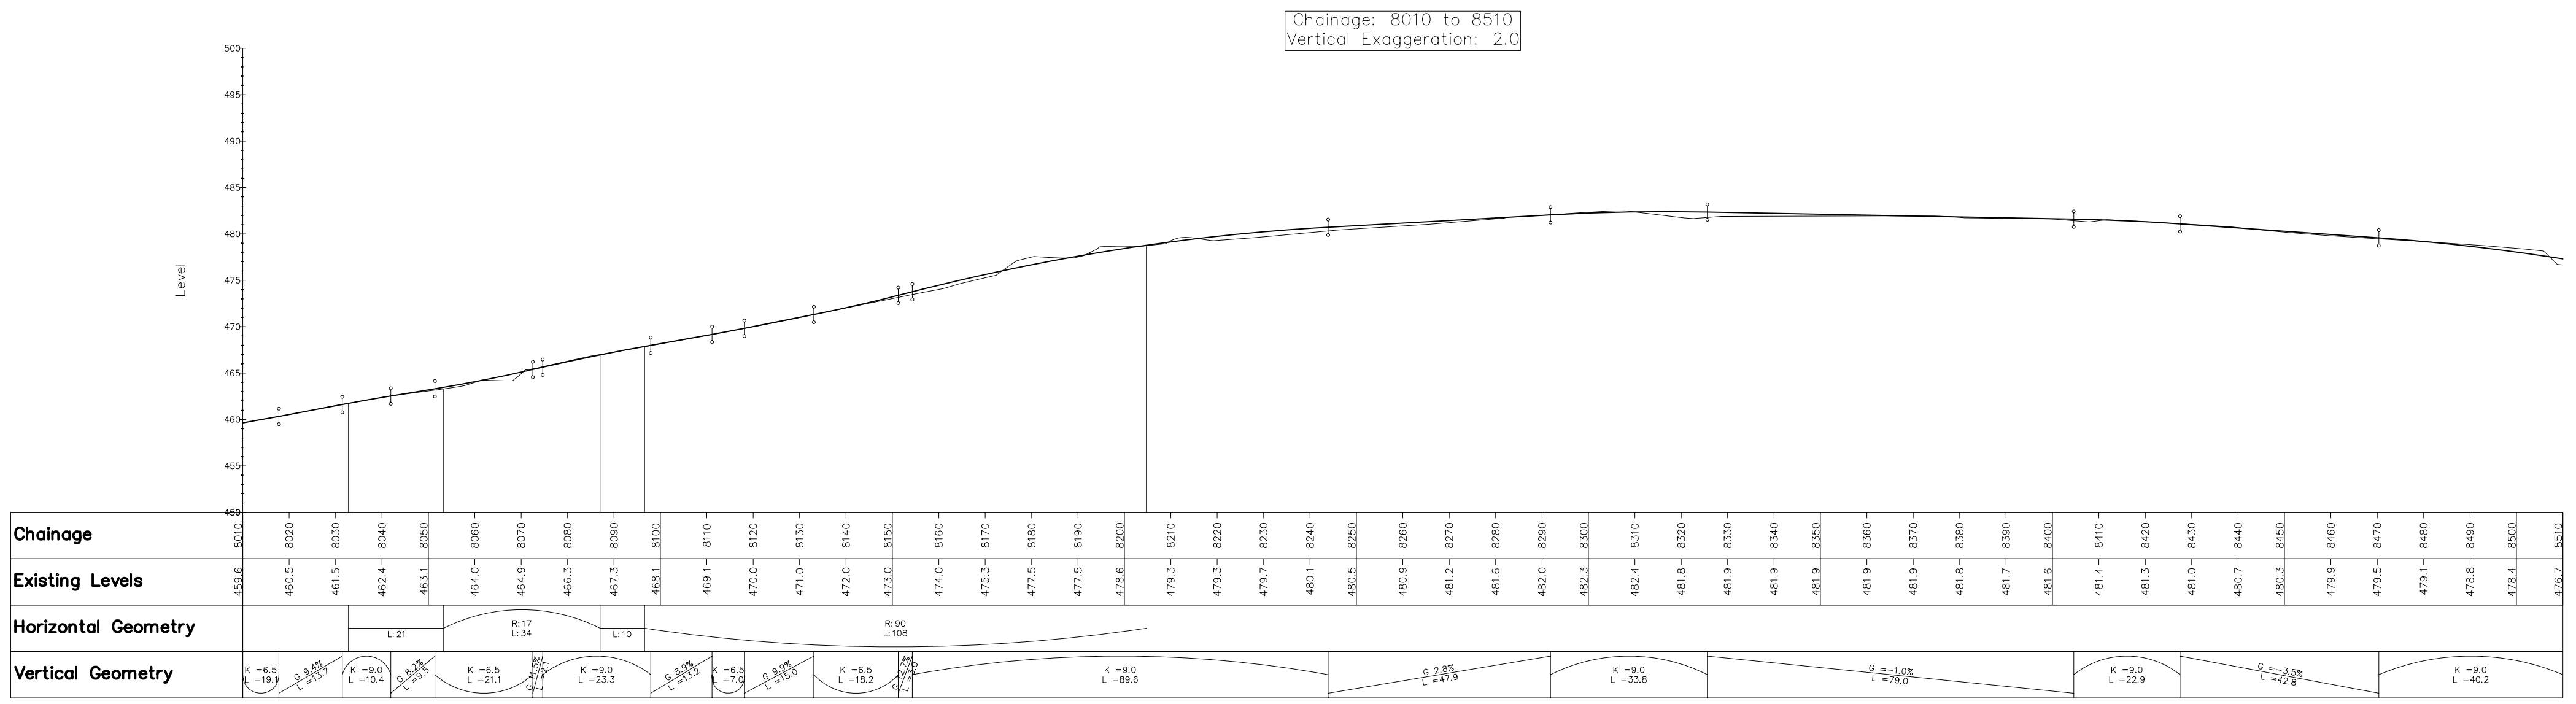

**KEY:**  
 } Vertical Tangent Point  
 R = Radius of Horizontal Alignment  
 L = Length  
 G = Gradient  
 K = Rate of Grade Change (horizontal distance for 1% grade change)

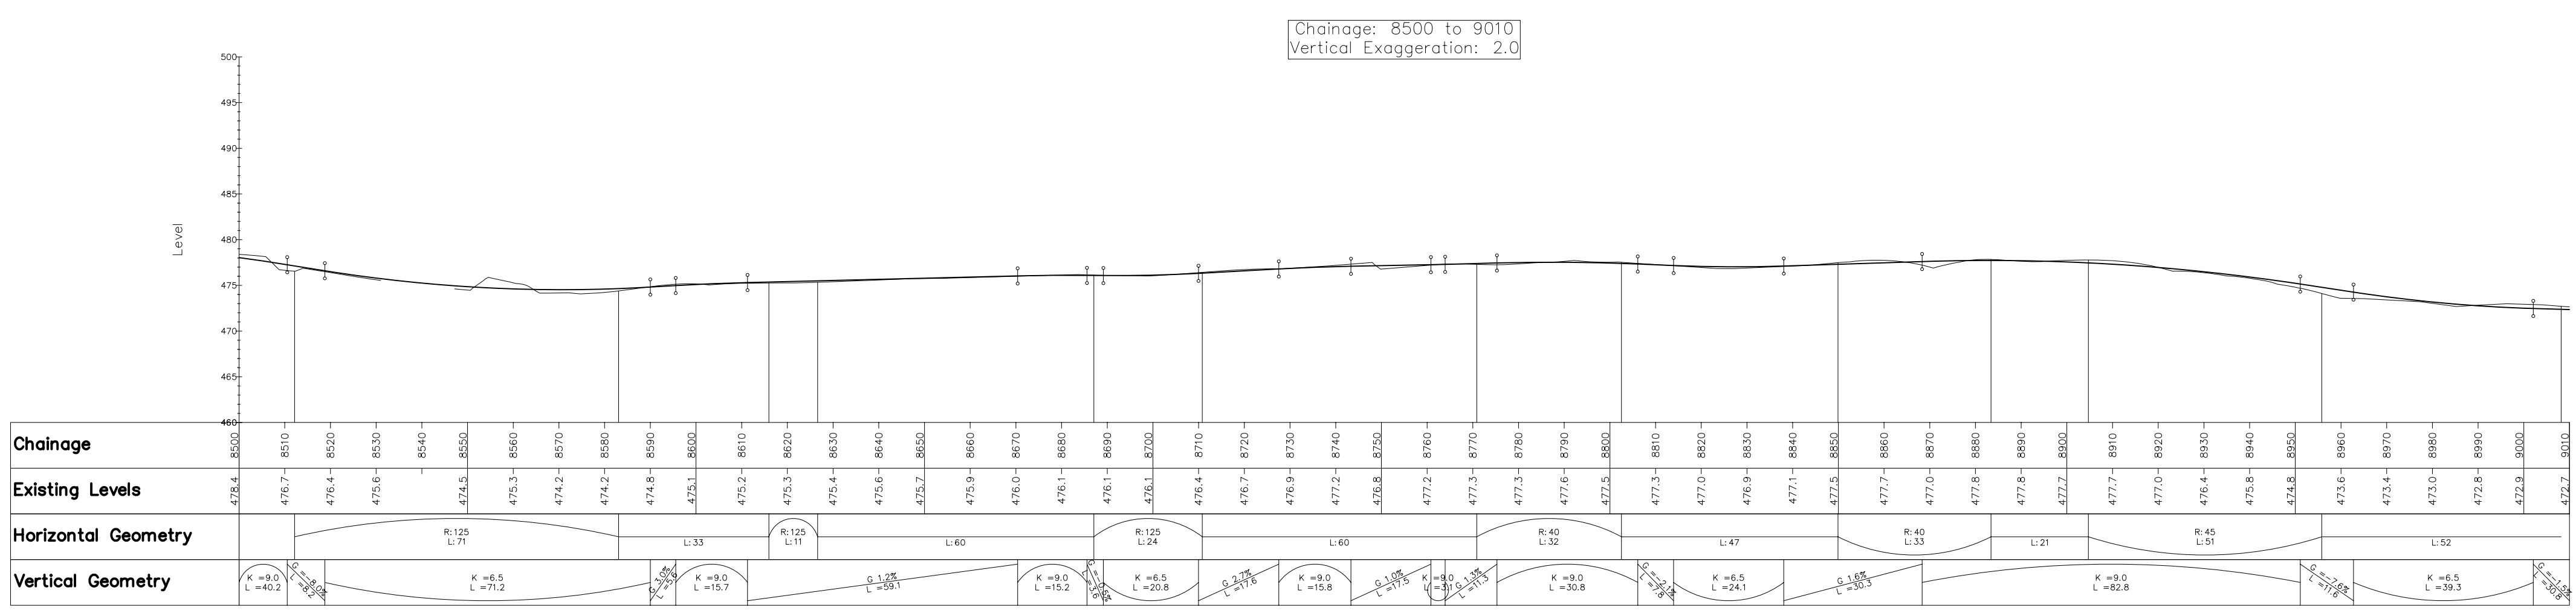

Rev.	Description	By	Date	Chk'd	Auth
B	Tender Issue	KT	25.07	TJM	RDJ
A	Amendments following DFID/FM/Internal comments	DK	26.2.07	JWD	RDJ

Tender	B	02.05.07	RDJ
Review & Pricing	A	26.2.07	RDJ
Preliminary	-	22.1.07	RDJ

Code	Purpose of issue	Rev	Date	Authorised

**DFID**

Consultant  
**Atkins Limited** <sup>©</sup>  
 Consulting Engineers,  
 Woodcote Grove,  
 Ashley Road,  
 Epsom, Surrey, England,  
 KT18 5BW  
 www: http://www.atkinsglobal.com  
 Fax (01372) 740055  
 Tel. (01372) 726140

**St Helena Reference Design**

Title					
Access Road Profiles Sheet 9					
Scale at A1	Drawn	Checked	Authorised	Status	
Horiz 1:1000	DK	JWD	RDJ	T	
Vert 1:500	Date 16.1.07	Date 18.1.07	Date 22.1.07		
Drawing Number	Rev				
5048976 - CI - 01 - 1119	B				

