

1

2



3

4

DO NOT SCALE

COMMERCIAL IN CONFIDENCE

NOTE:
FOR GENERAL NOTES REFER TO DRAWING No. CI-01-1100

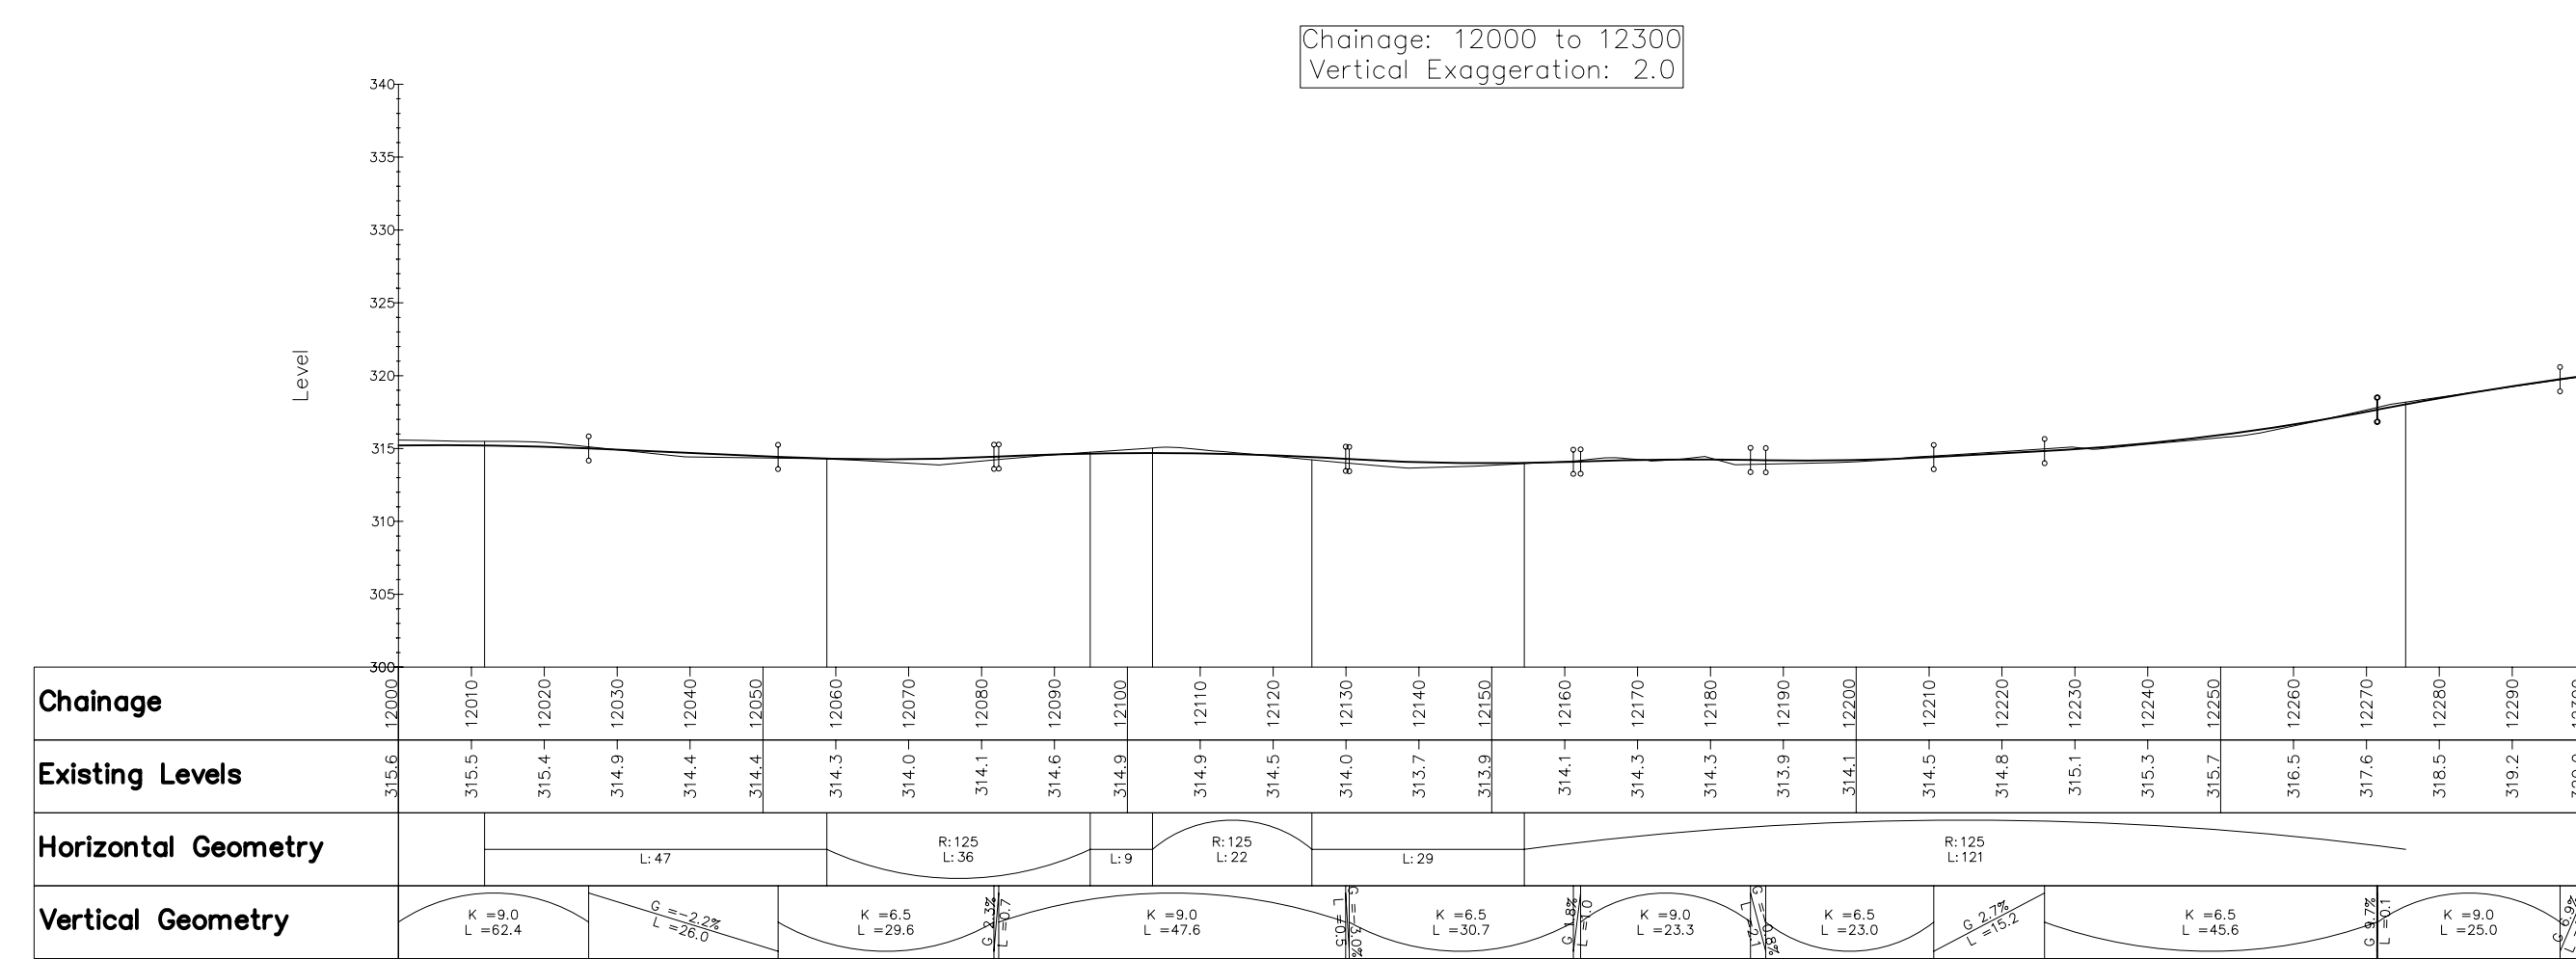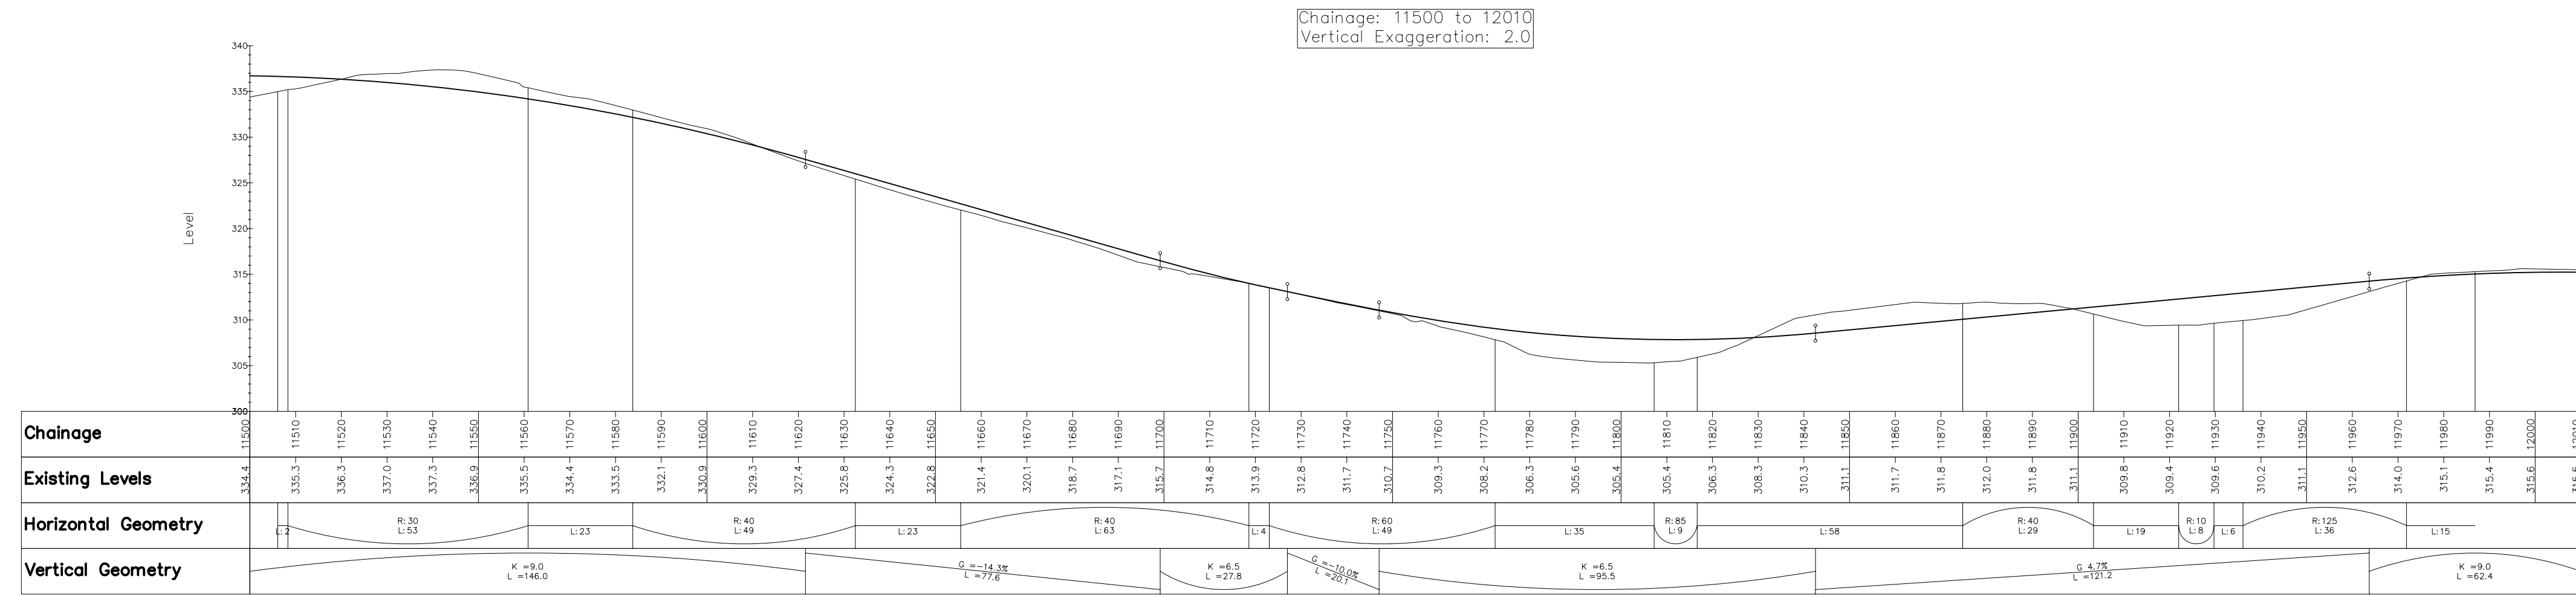

- KEY:**
- ⌋ Vertical Tangent Point
 - R = Radius of Horizontal Alignment
 - L = Length
 - G = Gradient
 - K = Rate of Grade Change (horizontal distance for 1% grade change)

B	Tender Issue	KT	25.07	TJM	RDJ
A	Amendments following DFID/FM/ Internal comments	DK	26.2.07	JWD	RDJ

Rev.	Description	By	Date	Chk'd	Auth


Code	Purpose of issue	Rev	Date	Authorised

Client			
DFID			
Consultant			
Atkins Limited [©] Consulting Engineers, Woodcote Grove, Ashley Road, Epsom, Surrey, England, KT18 5BW			
ATKINS www: http://www.atkinsglobal.com Fax (01372) 740055 Tel. (01372) 726140			

Project			
St Helena Reference Design			
Title			
Access Road Profiles Sheet 13			

Scale at A1	Drawn	Checked	Authorised	Status
Horiz 1:1000	DK	JWD	RDJ	T
Vert 1:500	Date 16.1.07	Date 18.1.07	Date 22.1.07	

Drawing Number	Rev
5048976 - CI - 01 - 1123	B

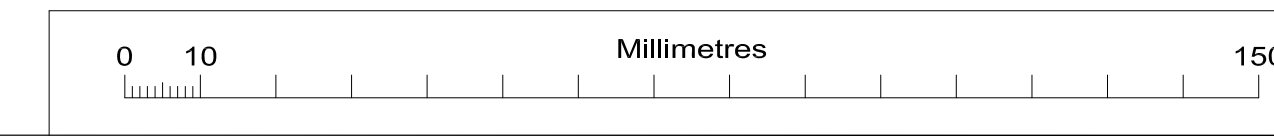

1

2

3

4