


DO NOT SCALE

COMMERCIAL IN CONFIDENCE

NOTE:
FOR GENERAL NOTES REFER TO DRAWING No. CI-01-1100


Chainage: 12300 to 12810
Vertical Exaggeration: 2.0

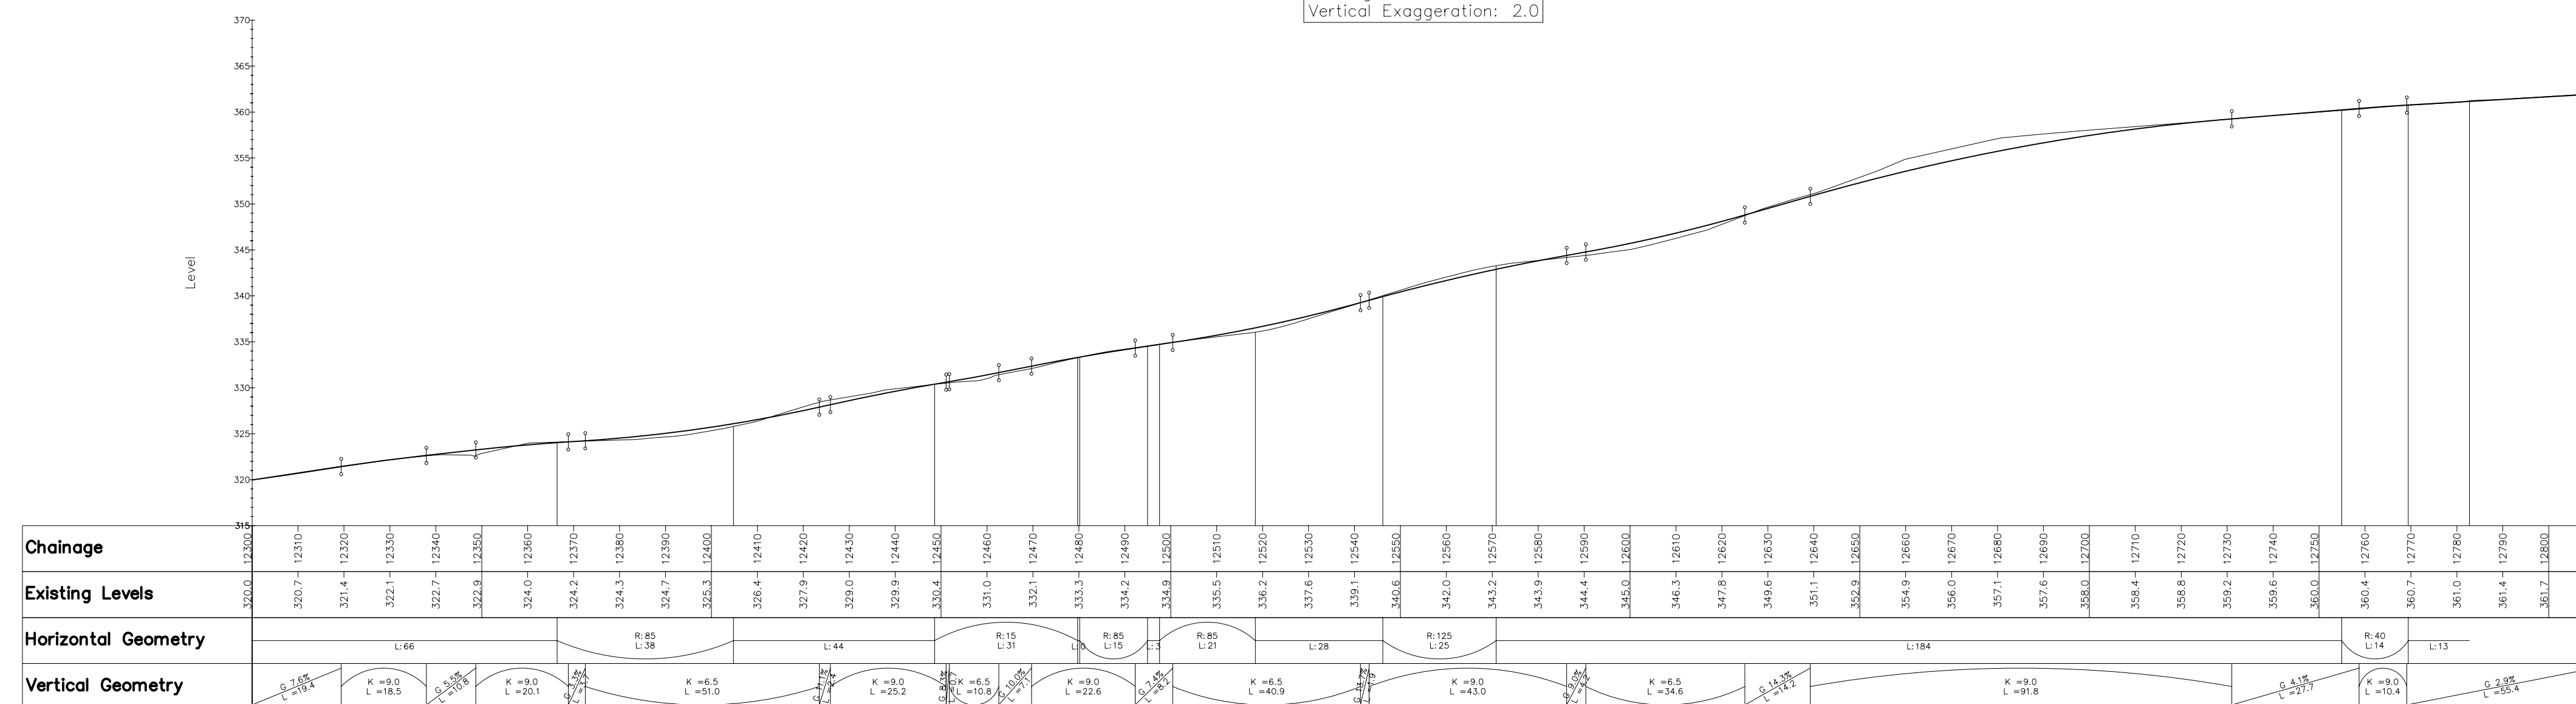

KEY:

- Vertical Tangent Point
- R = Radius of Horizontal Alignment
- L = Length
- G = Gradient
- K = Rate of Grade Change (horizontal distance for 1% grade change)

Chainage: 12800 to 13310
Vertical Exaggeration: 2.0

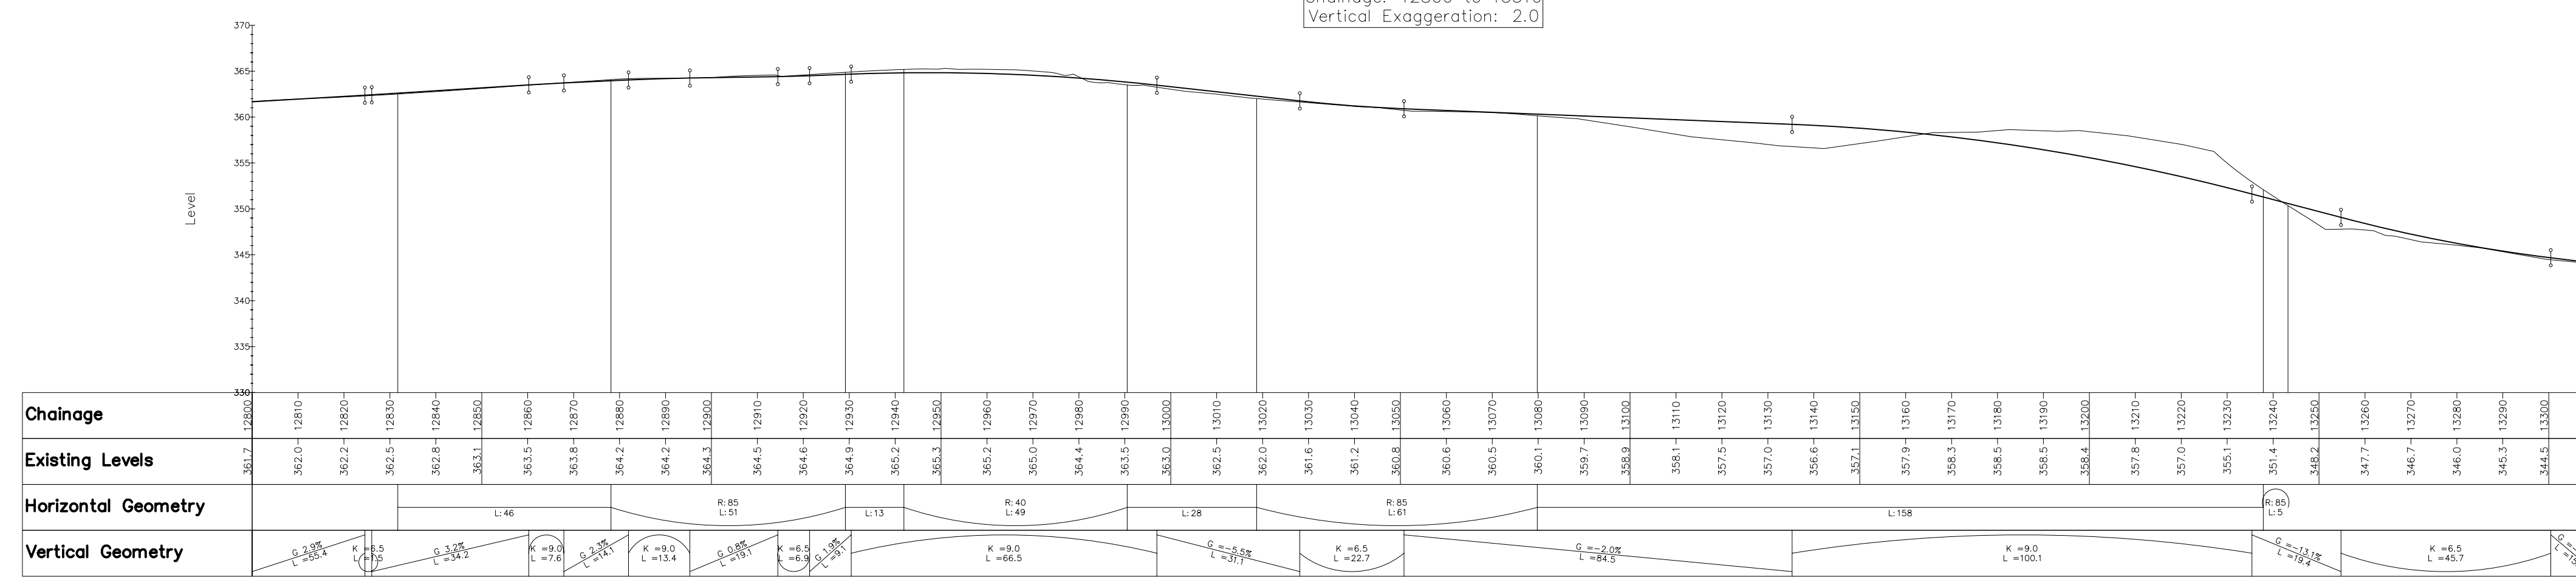

Rev.	Description	By	Date	Chk'd	Auth
B	Tender Issue	KT	25.07	TJM	RDJ
A	Amendments following DFID/FM/ Internal comments	DK	26.2.07	JWD	RDJ
Tender		B	02.05.07		RDJ
Review & Pricing		A	26.2.07		RDJ
Preliminary		-	22.1.07		RDJ
Code	Purpose of issue	Rev	Date	Authorised	

Client

DFID

Consultant
Atkins Limited
Consulting Engineers,
Woodcote Grove,
Ashley Road,
Epsom, Surrey, England,
KT18 5BW

ATKINS
www : <http://www.atkinsglobal.com>
Fax (01372) 740055
Tel. (01372) 726140

Project

St Helena Reference Design

Title

Access Road
Profiles
Sheet 14

Scale at A1	Drawn	Checked	Authorised	Status
Horiz 1:1000	DK	JWD	RDJ	T
Vert 1:500	Date 16.1.07	Date 18.1.07	Date 22.1.07	
Drawing Number	Rev			
5048976 - CI - 01 - 1124	B			