

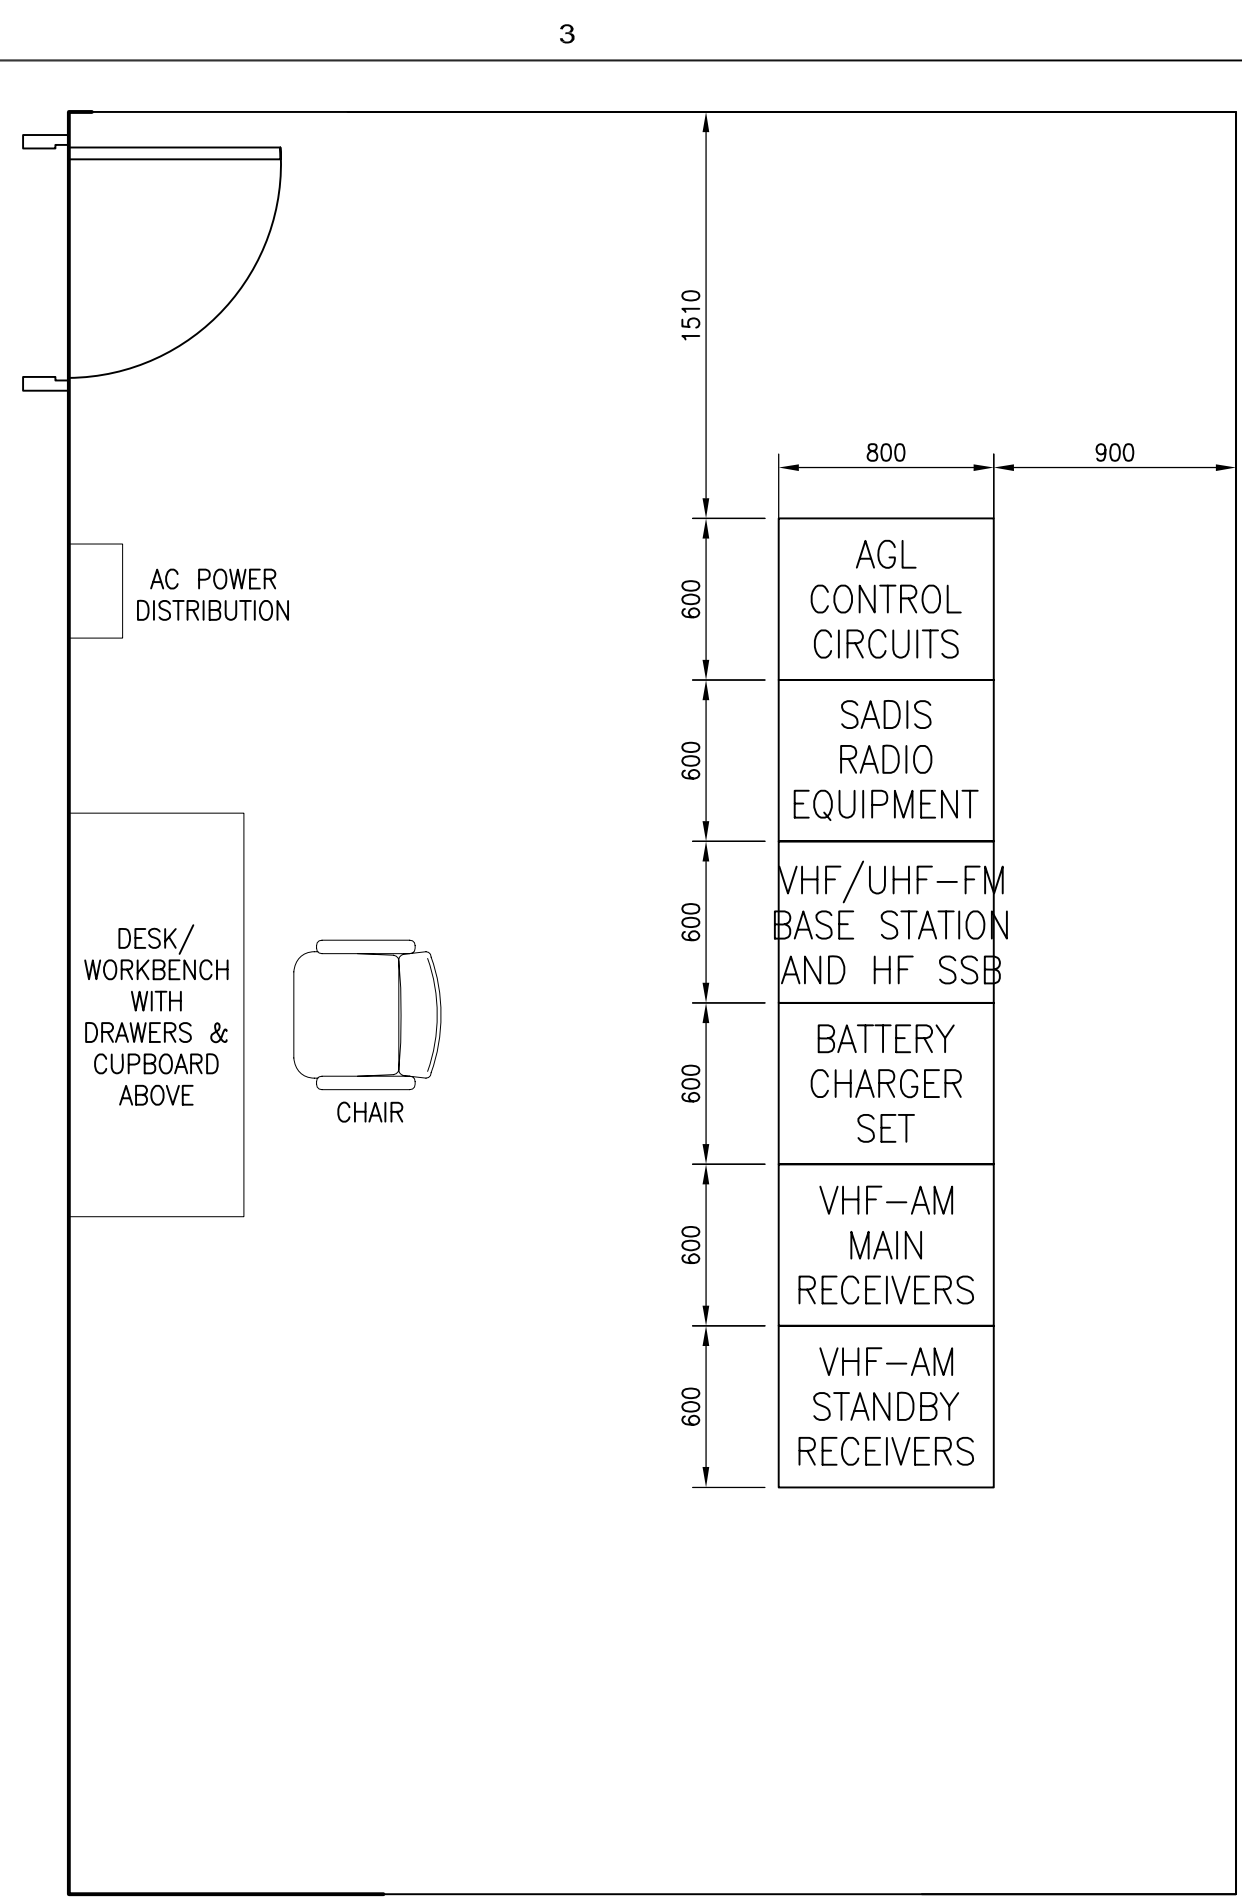


PROPOSED ATC DESK LAYOUT  
Scale 1:25

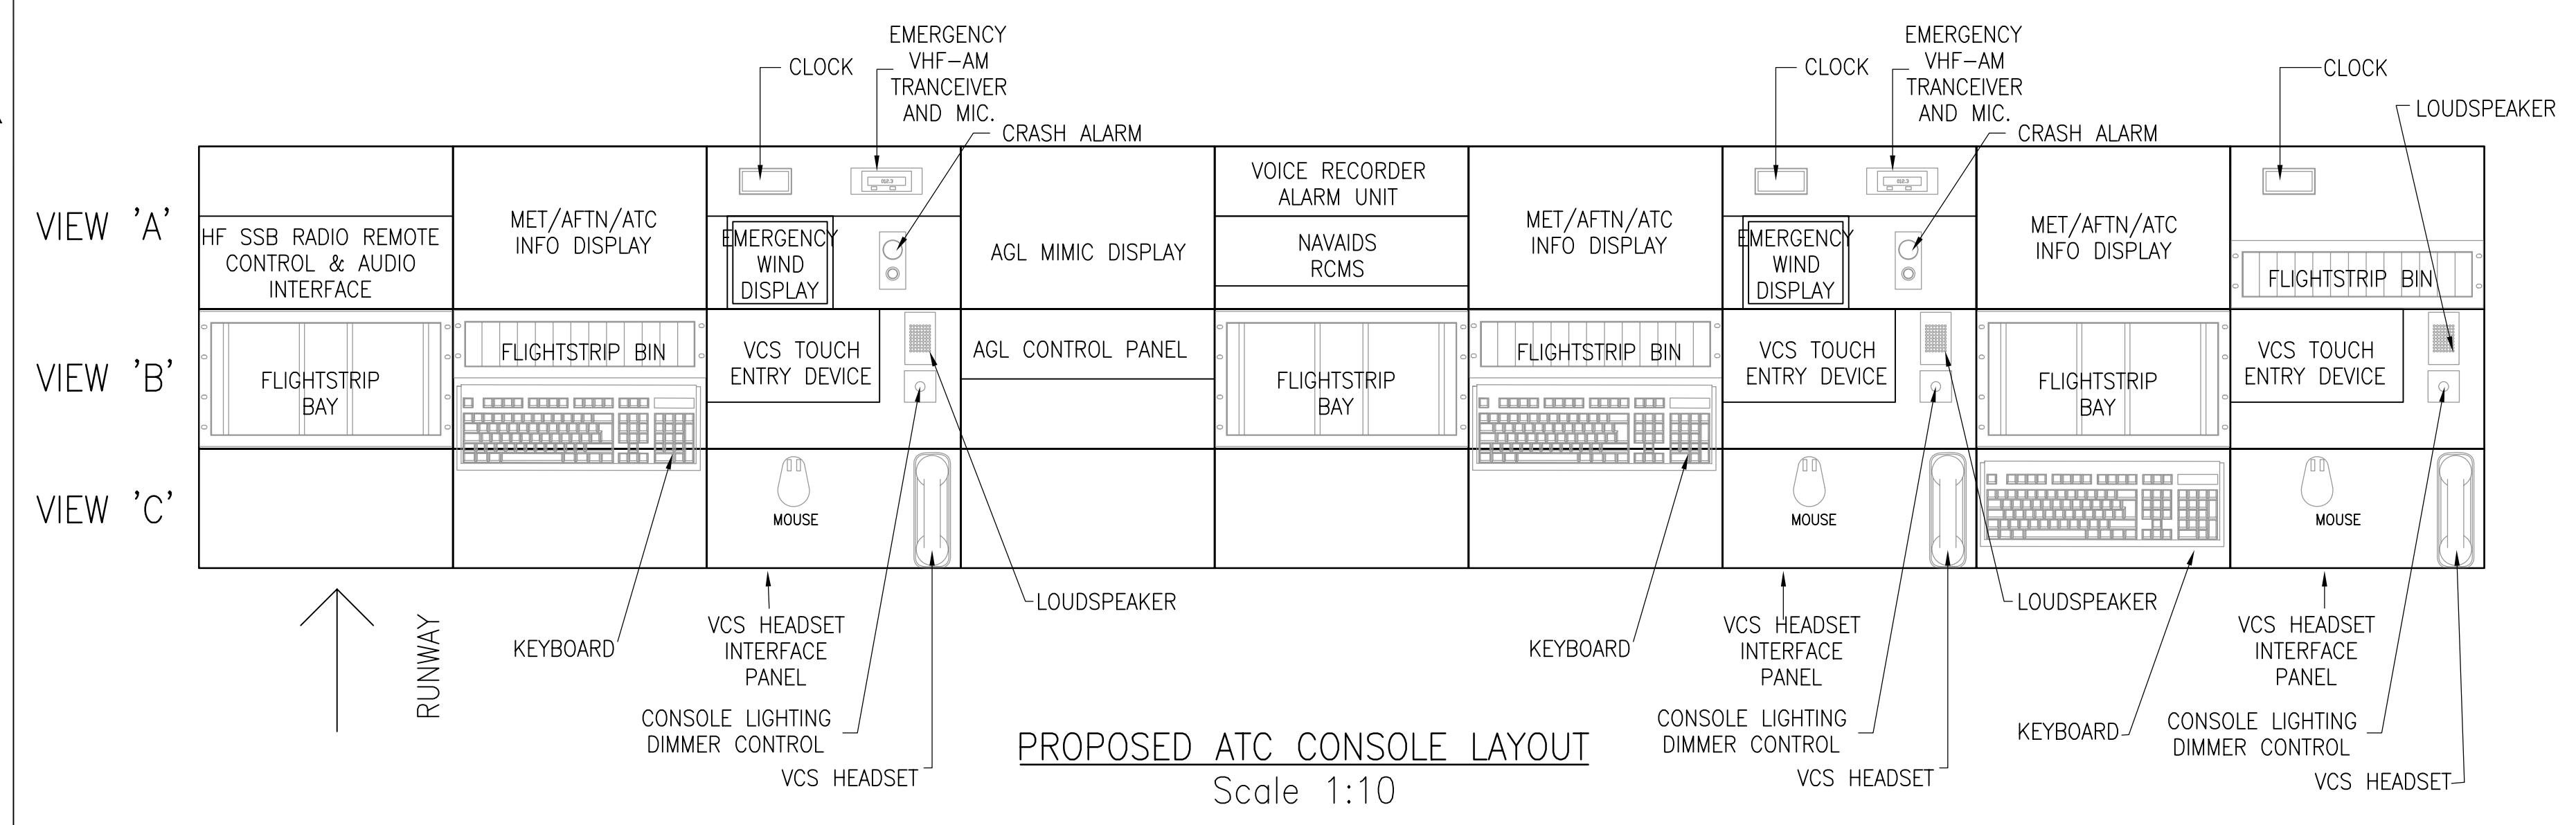

RADIO EQUIPMENT ROOM LAYOUT  
Scale 1:25

COMBINED BUILDING PROPOSED ATC EQUIPMENT ROOM LAYOUT  
Scale 1:25

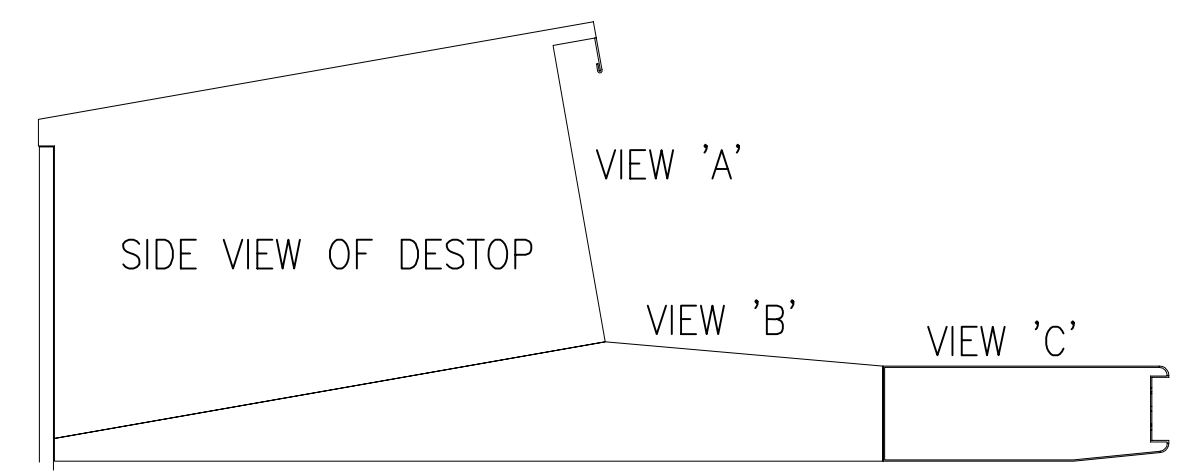

PROPOSED ATC CONSOLE LAYOUT  
Scale 1:10



DO NOT SCALE

COMMERCIAL IN CONFIDENCE

- NOTES
- DIMENSIONS ARE IN MILLIMETERS UNLESS OTHERWISE STATED.
  - REFERENCE DESIGN DRAWINGS TO BE READ IN CONJUNCTION WITH EMPLOYER'S REQUIREMENTS AND REFERENCE DESIGN SPECIFICATIONS.
  - SPECIFIED PRODUCTS SHALL BE OR EQUAL APPROVED.

Rev.	Description	By	Date	Chk'd	Auth
A	TENDER ISSUE	KT	2.5.07	TJM	RDJ
-	Review and Pricing	-	07.03.07	-	RDJ

Client

# DFID

Consultant  
**Atkins Limited**   
 Consulting Engineers,  
 Woodcote Grove,  
 Ashley Road,  
 Epsom, Surrey, England,  
 KT18 5BW

**ATKINS**  
www : http://www.atkinsglobal.com  
 Fax (01372) 740055  
 Tel. (01372) 726140

Project  

## St Helena Reference Design

Title

Details Sheet-3 AGL/Nav aids

Scale at A1	Drawn	Checked	Authorised	Status
As Shown	DB	RDJ	RDJ	T
	Date FEB 07	Date 07.03.07	Date 07.03.07	

Drawing Number  
**5048976 - CI - 01 - 2022**

Rev  
**A**