


DO NOT SCALE

COMMERCIAL IN CONFIDENCE


NOTES:

- 1. DIMENSIONS ARE IN MILLIMETERS UNLESS OTHERWISE STATED.
- 2. LINE MARKING PAINT SHALL BE THERMO PLASTIC PAINT IN ACCORDANCE WITH BSEN 1871 OR EQUAL.
- 3. LINES SHALL BE WHITE CLASS Y1 AND Y2 COMPLYING WITH BS EN 1436 TABLE 6 UNLESS AN ALTERNATIVE COLOUR IS STATED ON THE DRAWINGS.

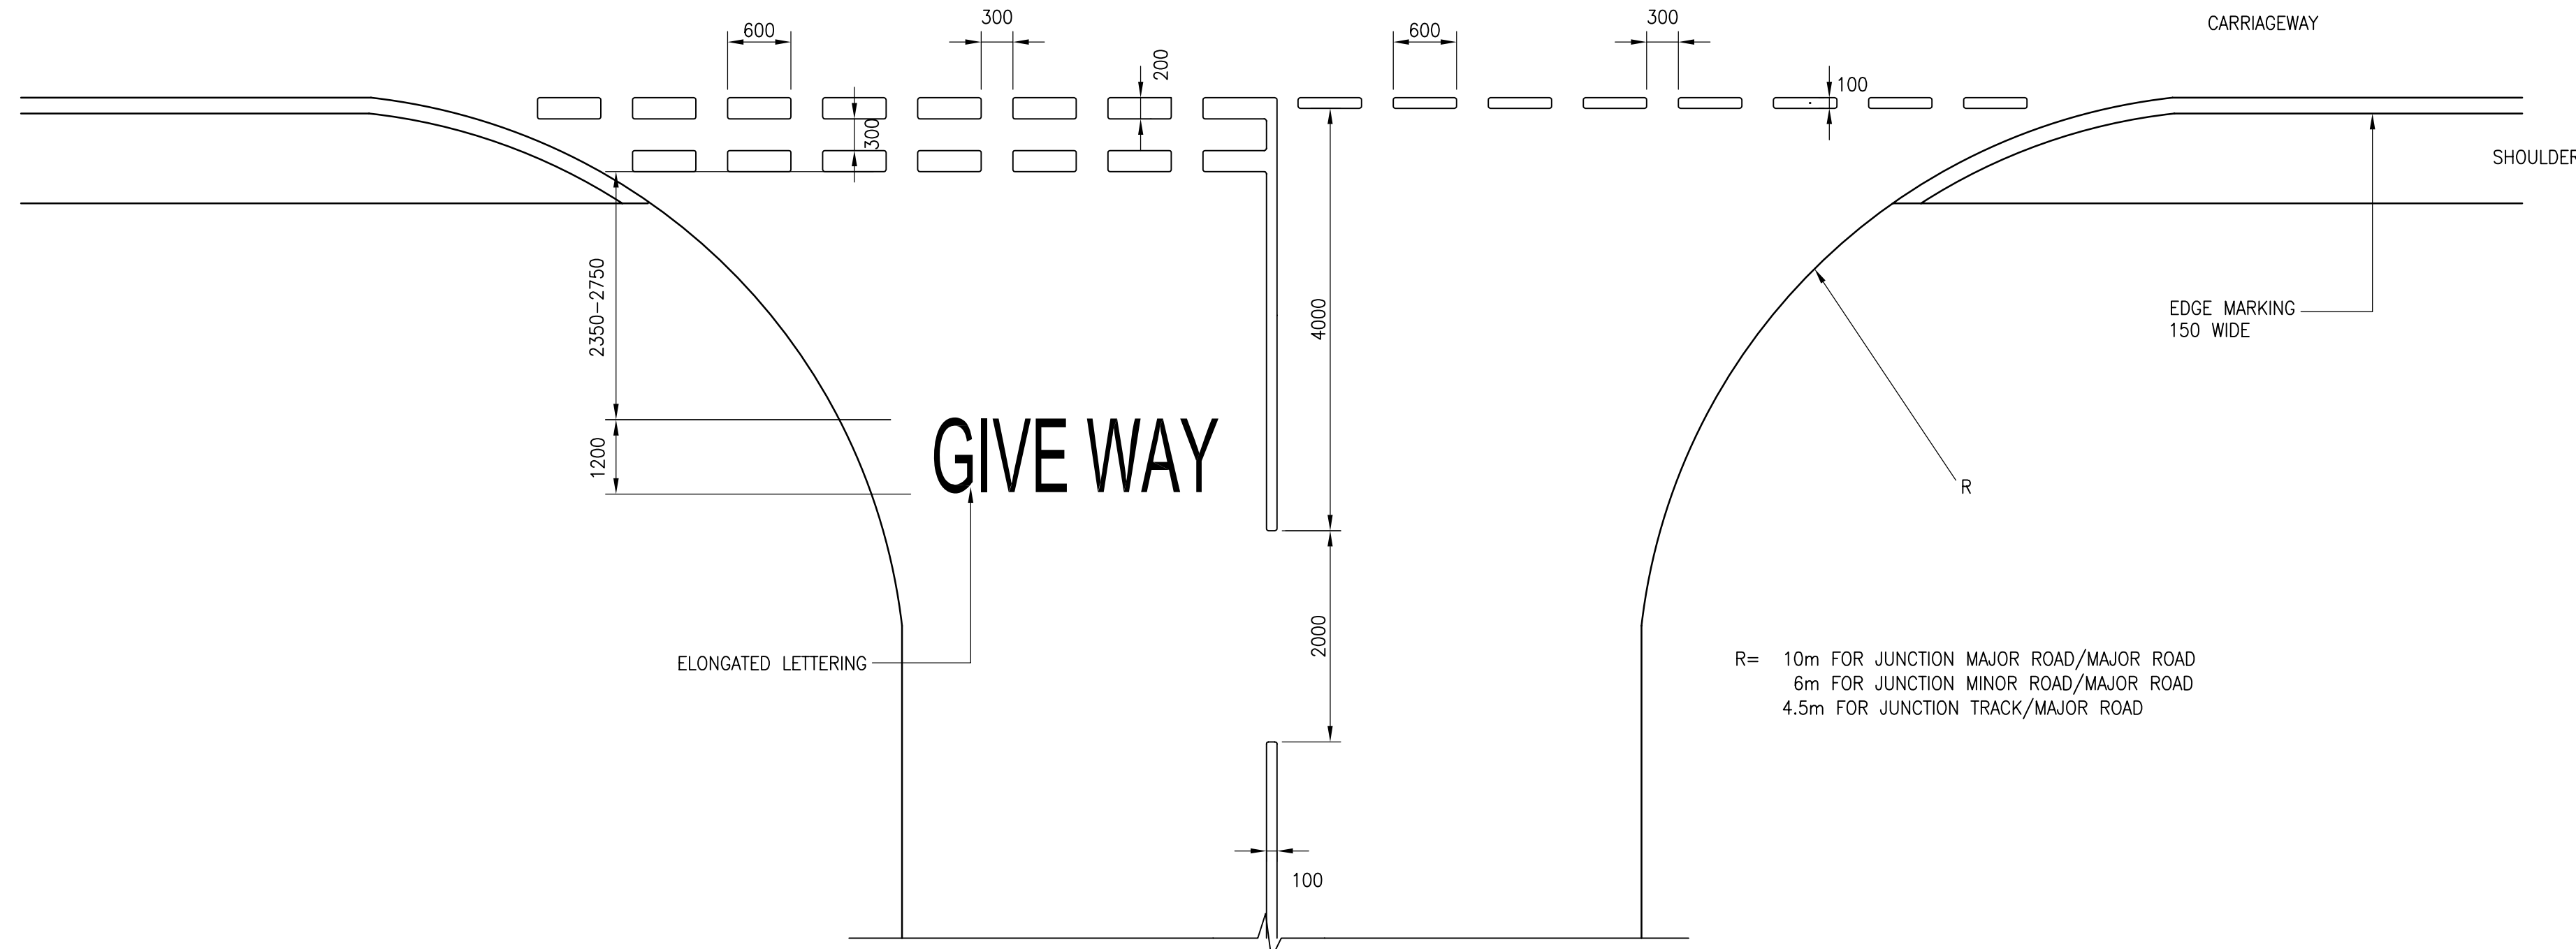

TYPICAL JUNCTION DETAIL 'GIVE WAY'

(FOR 'STOP' USE SOLID LINE 400 WIDE INSTEAD OF DOUBLE DASHED LINES AND THE WORD 'STOP' INSTEAD OF 'GIVE WAY'. SEE DIAGRAM BELOW)

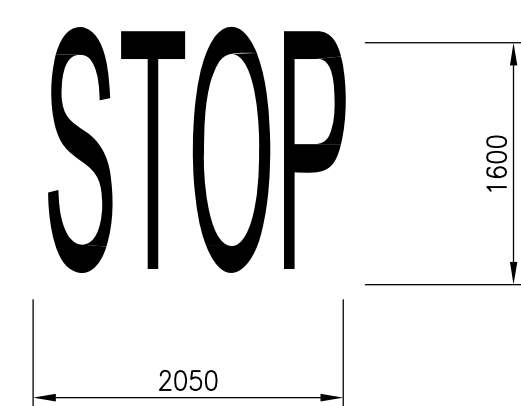

A	TENDER ISSUE	KT	02.05.07	TJM	RDJ
---	--------------	----	----------	-----	-----

Rev.	Description	By	Date	Chk'd	Auth

Code	Purpose of issue	Rev	Date	Authorised
------	------------------	-----	------	------------

Client

DFID

Consultant
Atkins Limited ©
 Consulting Engineers,
 Woodcote Grove,
 Ashley Road,
 Epsom, Surrey, England, KT18 5BW
 www: <http://www.atkinsglobal.com>
 Fax (01372) 740055
 Tel. (01372) 726140

Project

St Helena Reference Design

Title

Details Sheet 3 - Road

Scale at A1	Drawn	Checked	Authorised	Status
1:50	KT	JD	RDJ	T
	Date 05.03.07	Date 8.3.07	Date 9.3.07	

Drawing Number	Rev
5048976 - CI - 01 - 2062	A

