



EXISTING
1:500

- Cobbled surface to replicate existing
- LAMP POSITIONS
- LP LAMP POSTS
- 15 Additional bollards to be positioned in specific areas
- New pavement surrounding the roundabout

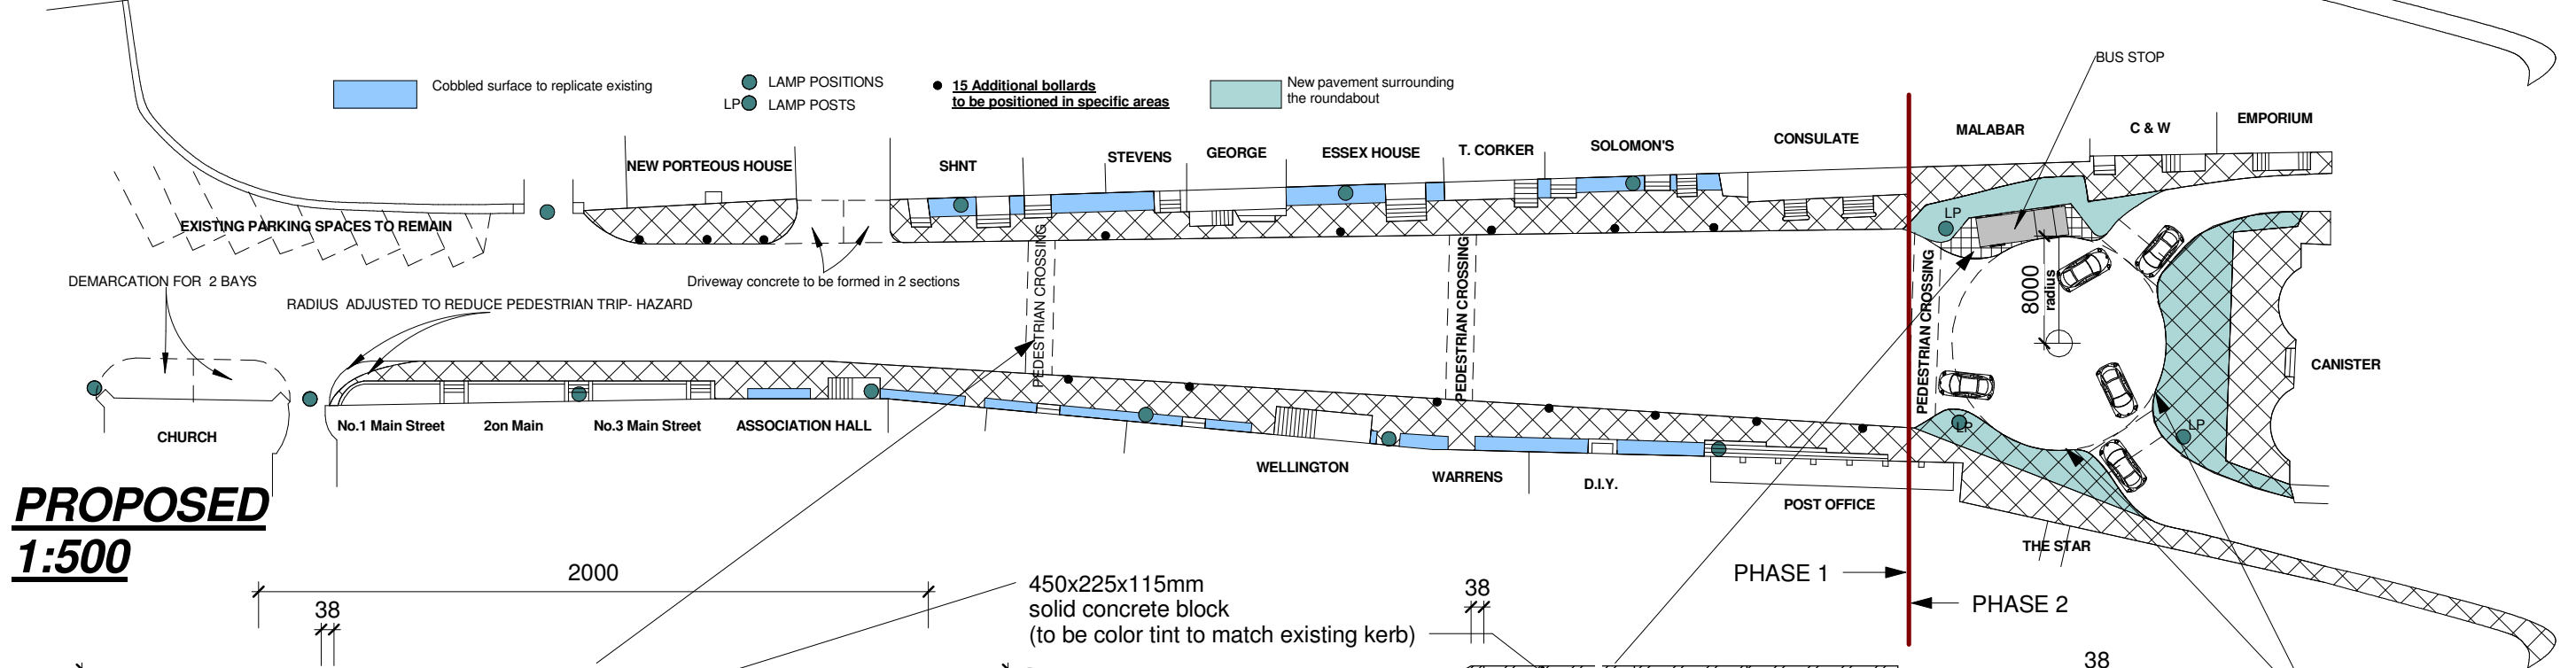

PROPOSED
1:500

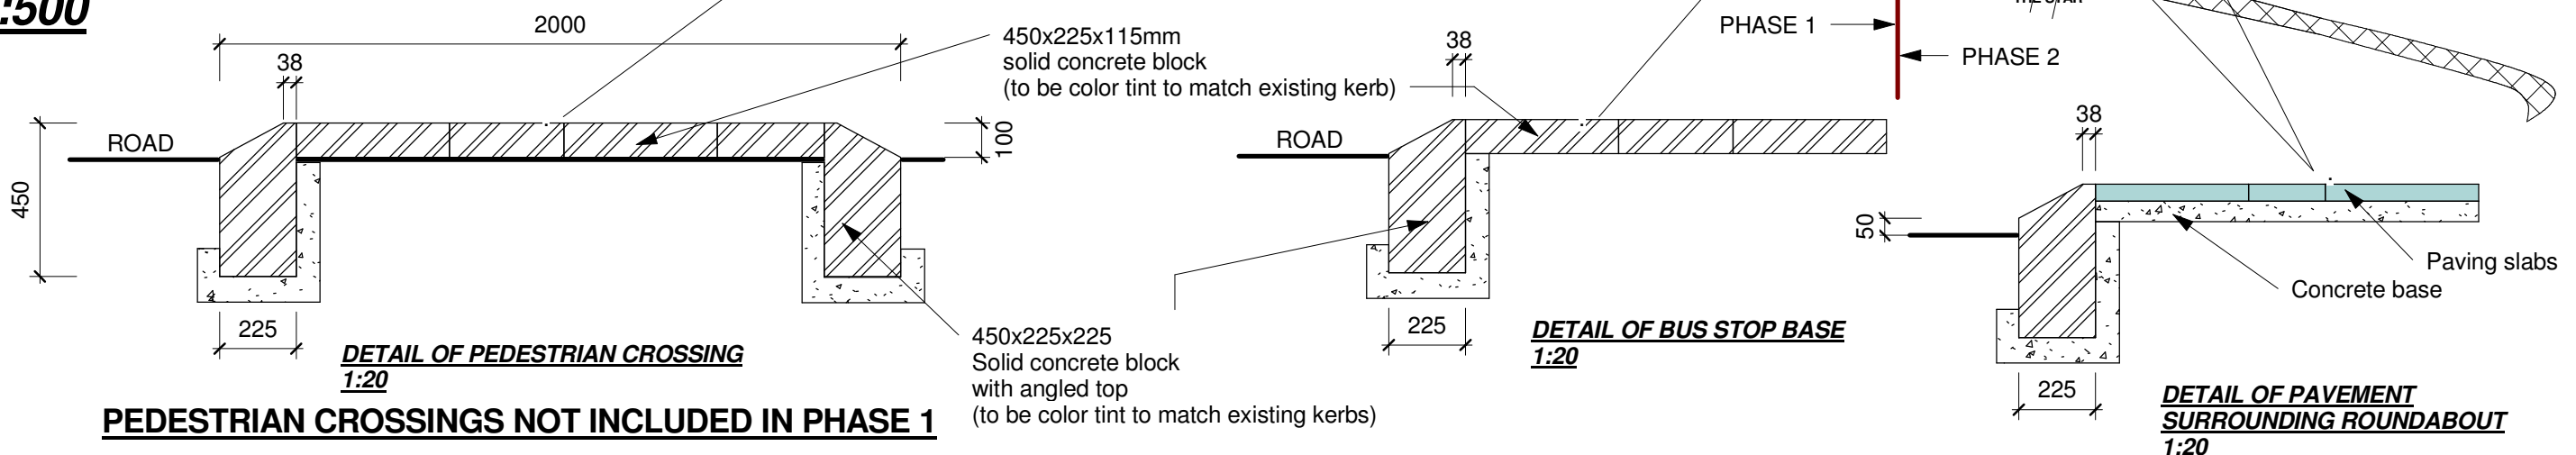

PEDESTRIAN CROSSINGS NOT INCLUDED IN PHASE 1

www.proarc.co.sh

Turn-Key Management Solutions

Tel: +290 3850. email: proarc@cwimail.sh

All Survey Data Corresponds with GIS St. Helena.

"Advancing GIS one step at a time"

FIGURED DIMENSIONS TO BE READ IN PREFERENCE TO BEING SCALED.

THIS DRAWING IS TO BE READ IN CONJUNCTION WITH SPECIFICATION.

ALL BUILDING & SITE DIMENSIONS, AND LEVELS TO BE CHECKED AND VERIFIED BEFORE WORK COMMENCES.

CURRENT BUILDING REGULATIONS ARE TO BE COMPLIED WITH IN ALL RESPECTS WHETHER OR NOT SPECIFICALLY STATED ON THESE DRAWINGS.

SCHEDULE OF REVISIONS

Main Street Development

For:

Enterprise St. Helena

Title: **Plans - Existing and Proposed**

Notes:

Date:	November 2013
Scale:	As indicated
Drawn by:	
Designed by:	
Surveyed by:	
Checked by:	
DWG. No.	Revision
Sheet number:	