
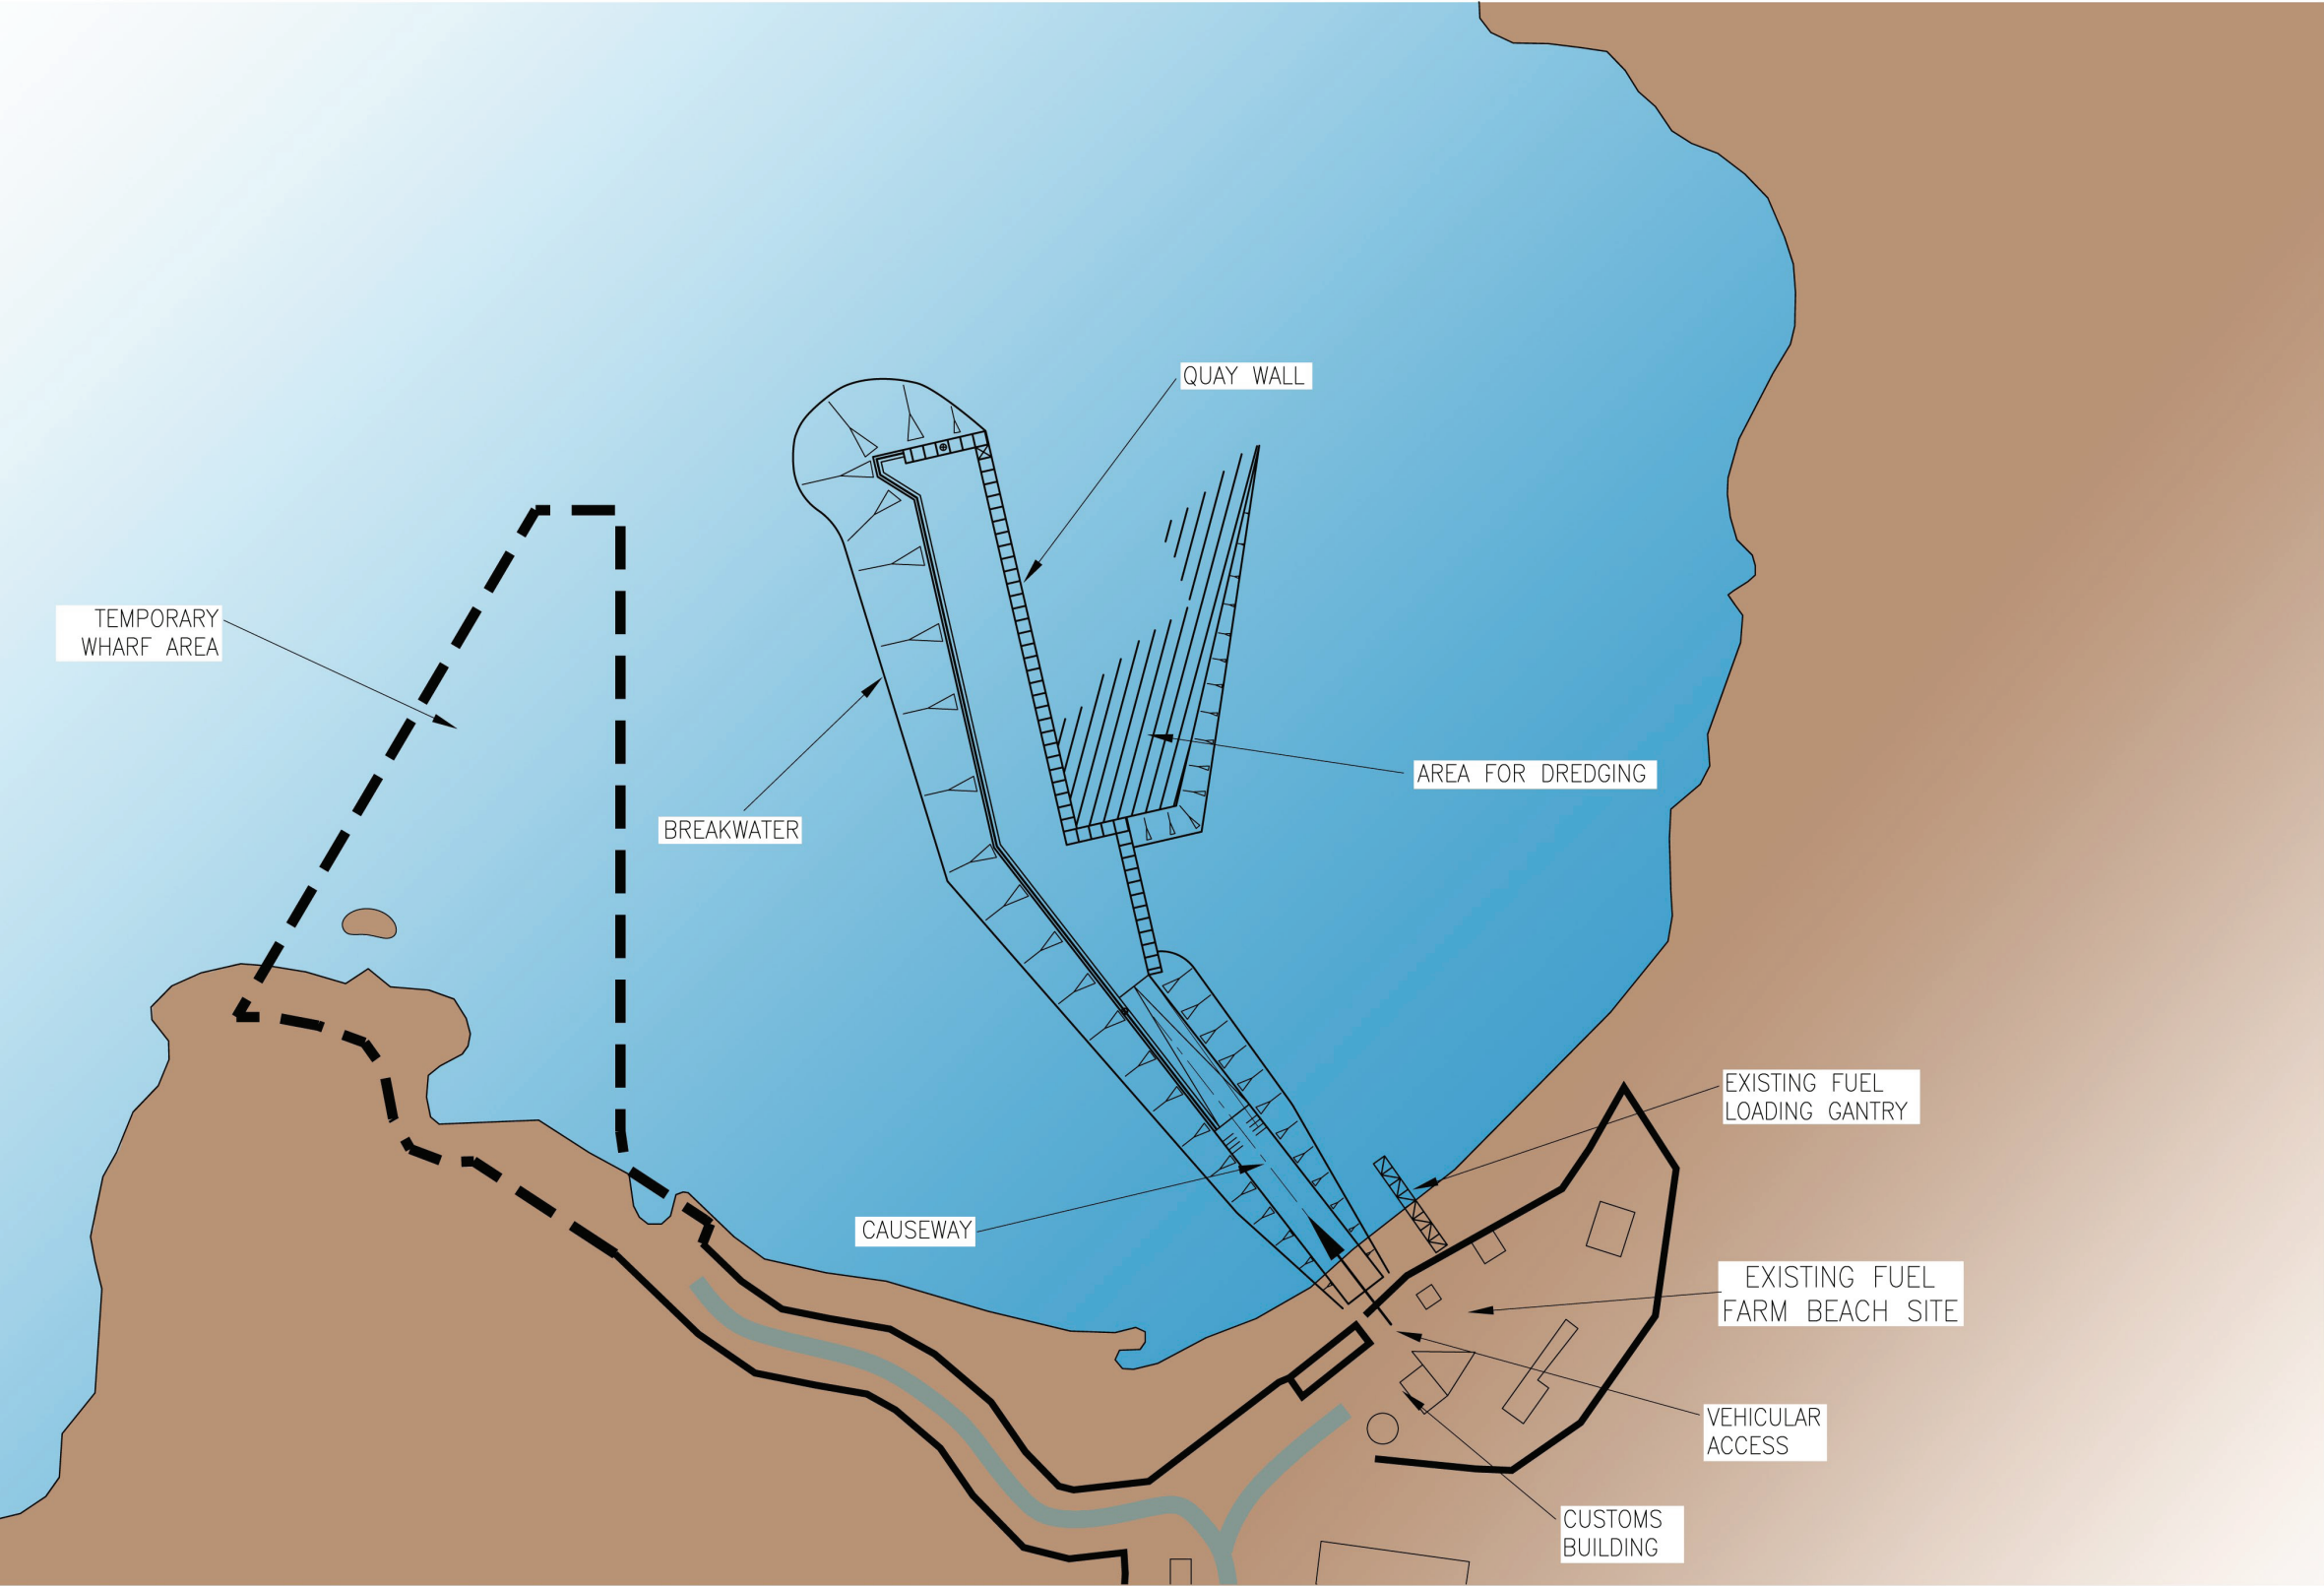


DO NOT SCALE

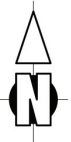

ATKINS

CLIENT

DFID / SHG

PROJECT

St Helena Airport and Supporting Infrastructure Planning Application

TITLE

Figure 2.14
Rupert's Bay Wharf

SCALE

N.T.S.

DATE

16.11.07

DRAWN

SDH