


DO NOT SCALE

COMMERCIAL IN CONFIDENCE

FOR GENERAL NOTES AND LEGEND REFER TO DRG. No. 5048976-CI-01-1010

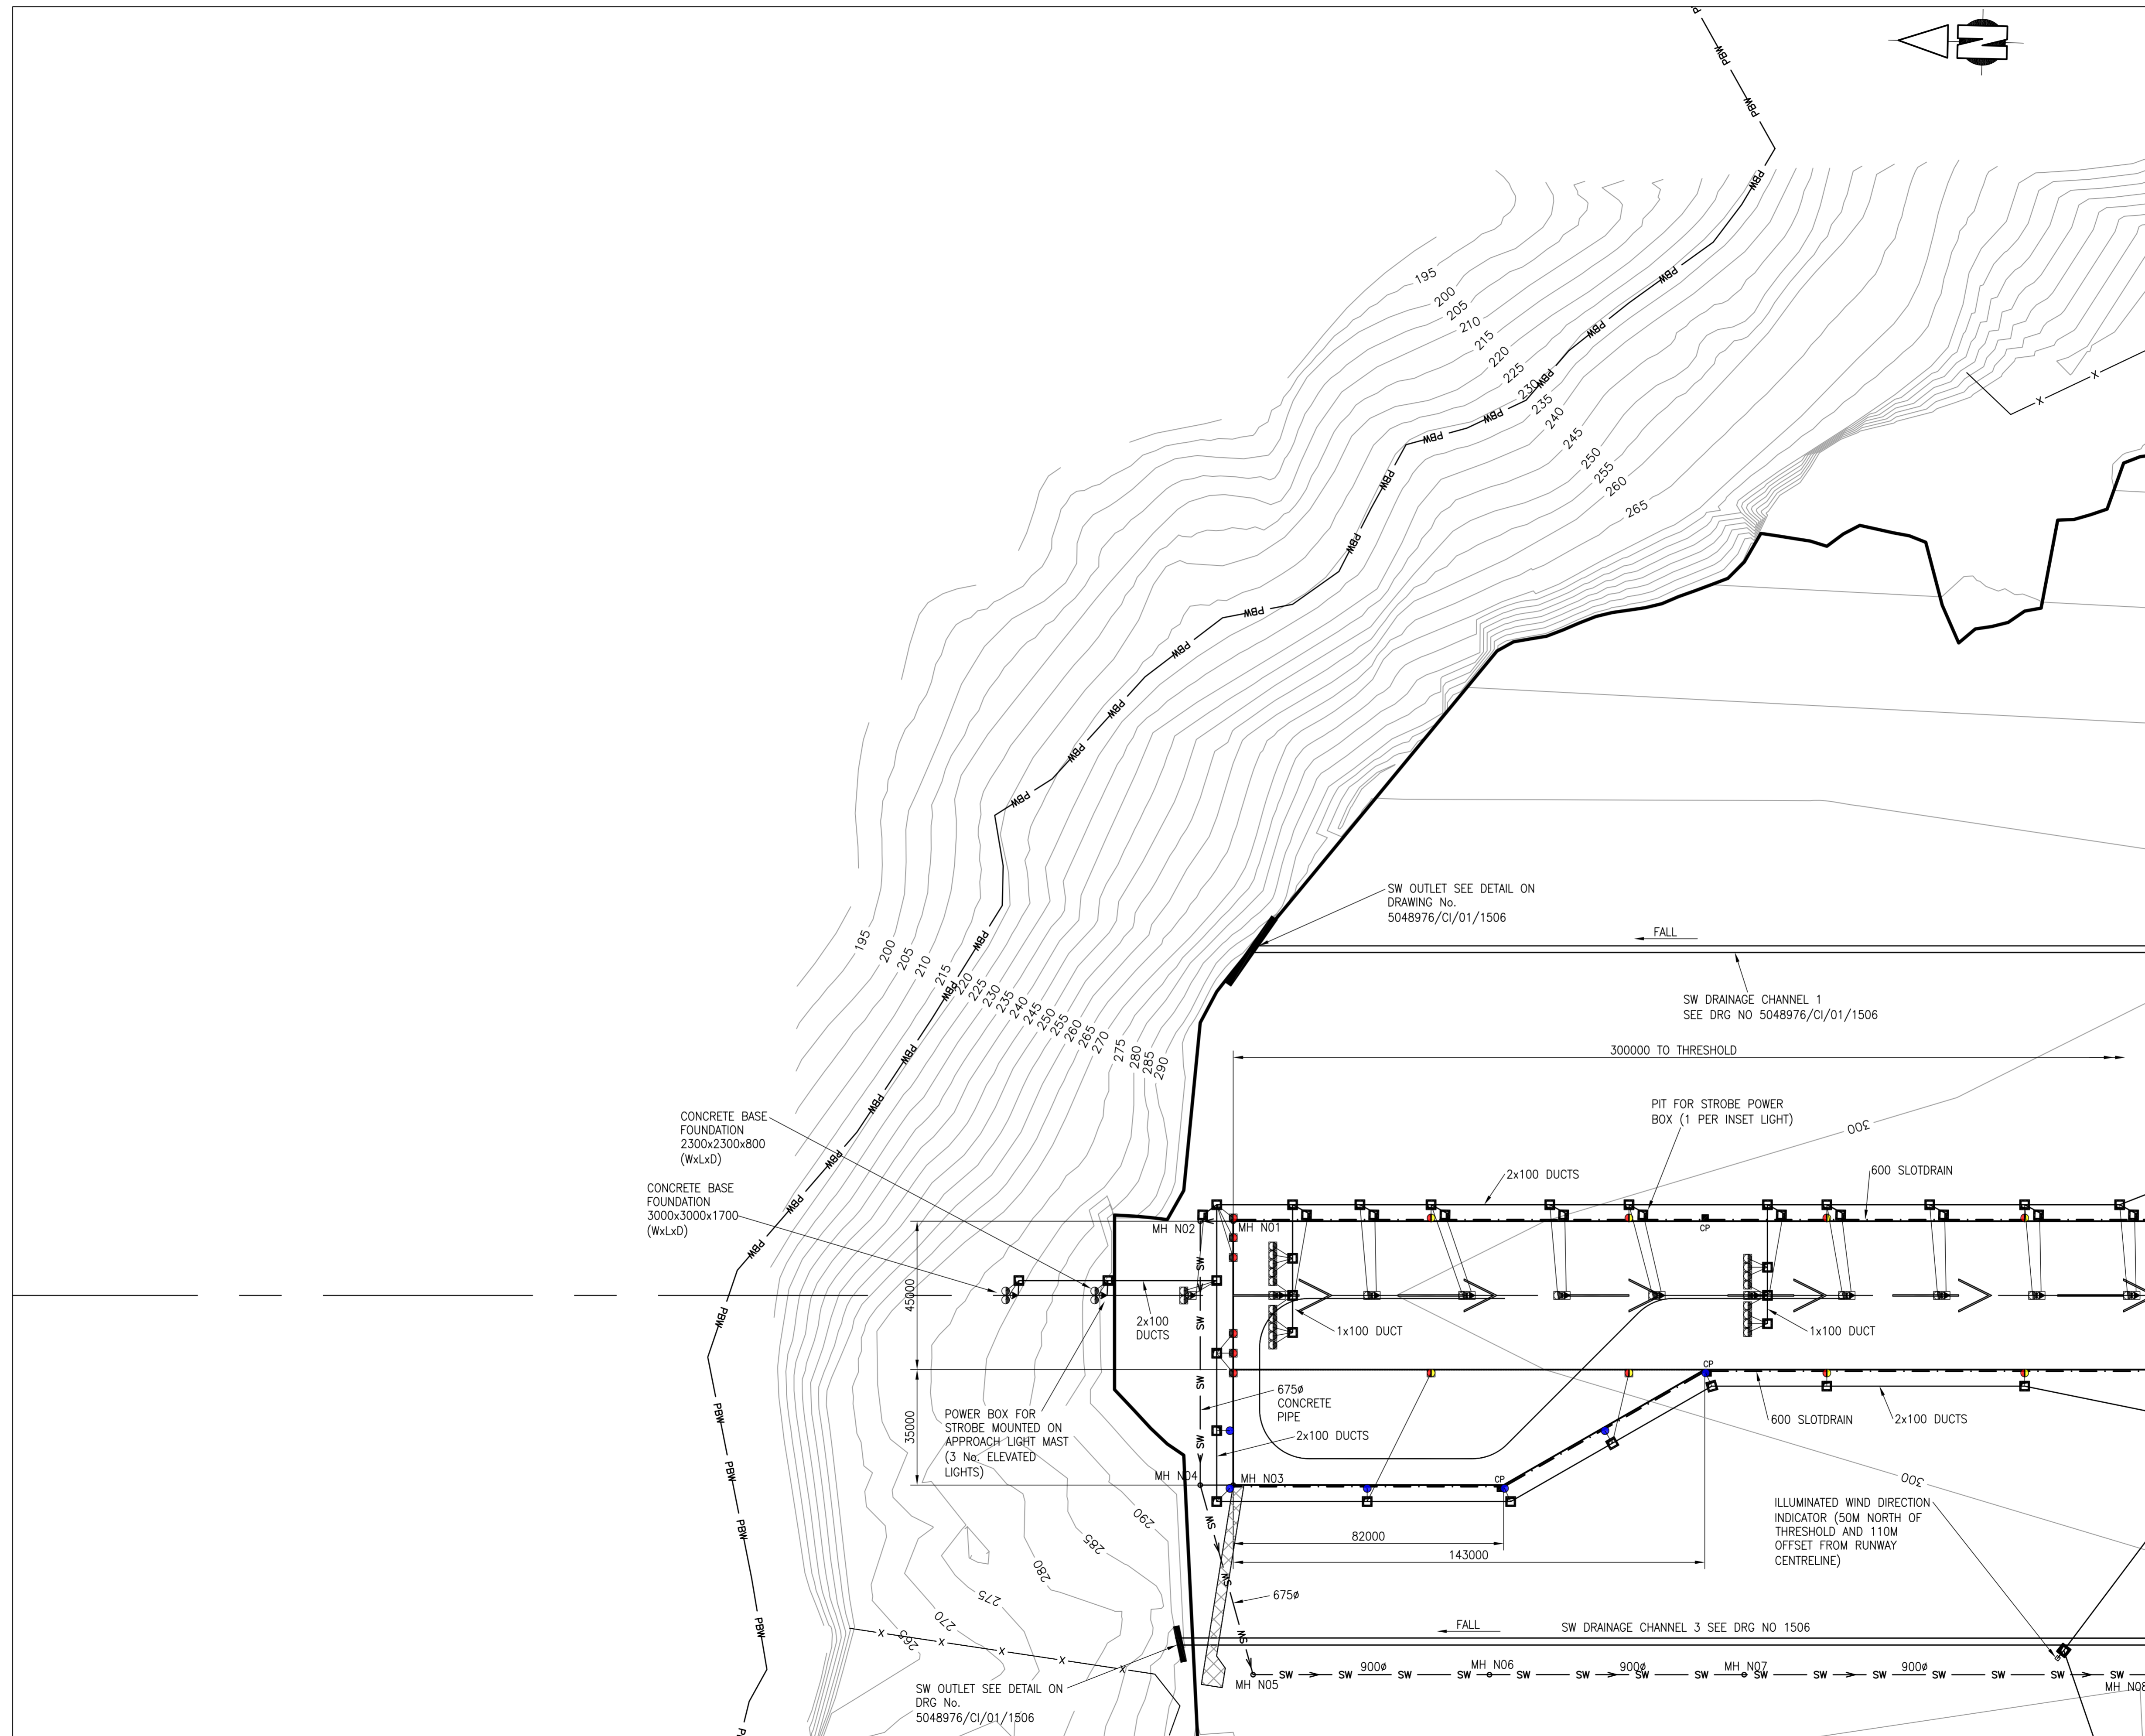

For Continuation See Drg. No. 5048976 / CI / 01 / 1012

Rev.	Description	By	Date	Chkd	Auth
A	TENDER ISSUE	KT	25.07	TJM	RDJ
-	Review and Pricing	-	9.3.07	RDJ	RDJ
Code	Purpose of issue	Rev	Date	Authorised	

Client
DFID

Consultant
Atkins Limited Consulting Engineers, Woodcote Grove, Ashley Road, Epsom, Surrey, England, KT18 5BW
ATKINS www : http://www.atkinsglobal.com Fax (01372) 740055 Tel. (01372) 726140

Project
St Helena Reference Design

Title
Airfield General Arrangement

Sheet 1

Scale at A1	Drawn	Checked	Authorised	Status
1:1000	BnH	GW	RDJ	T
Date Feb 07	Date 9.3.07	Date 9.3.07	Date 9.3.07	

Drawing Number
5048976 - CI - 01 - 1011

Rev
A

For Continuation See Drg. No. 5048976 / CI / 01 / 1016

