


DO NOT SCALE

COMMERCIAL IN CONFIDENCE

FOR GENERAL NOTES AND LEGEND REFER TO DRG. No. 5048976-CI-01-1010

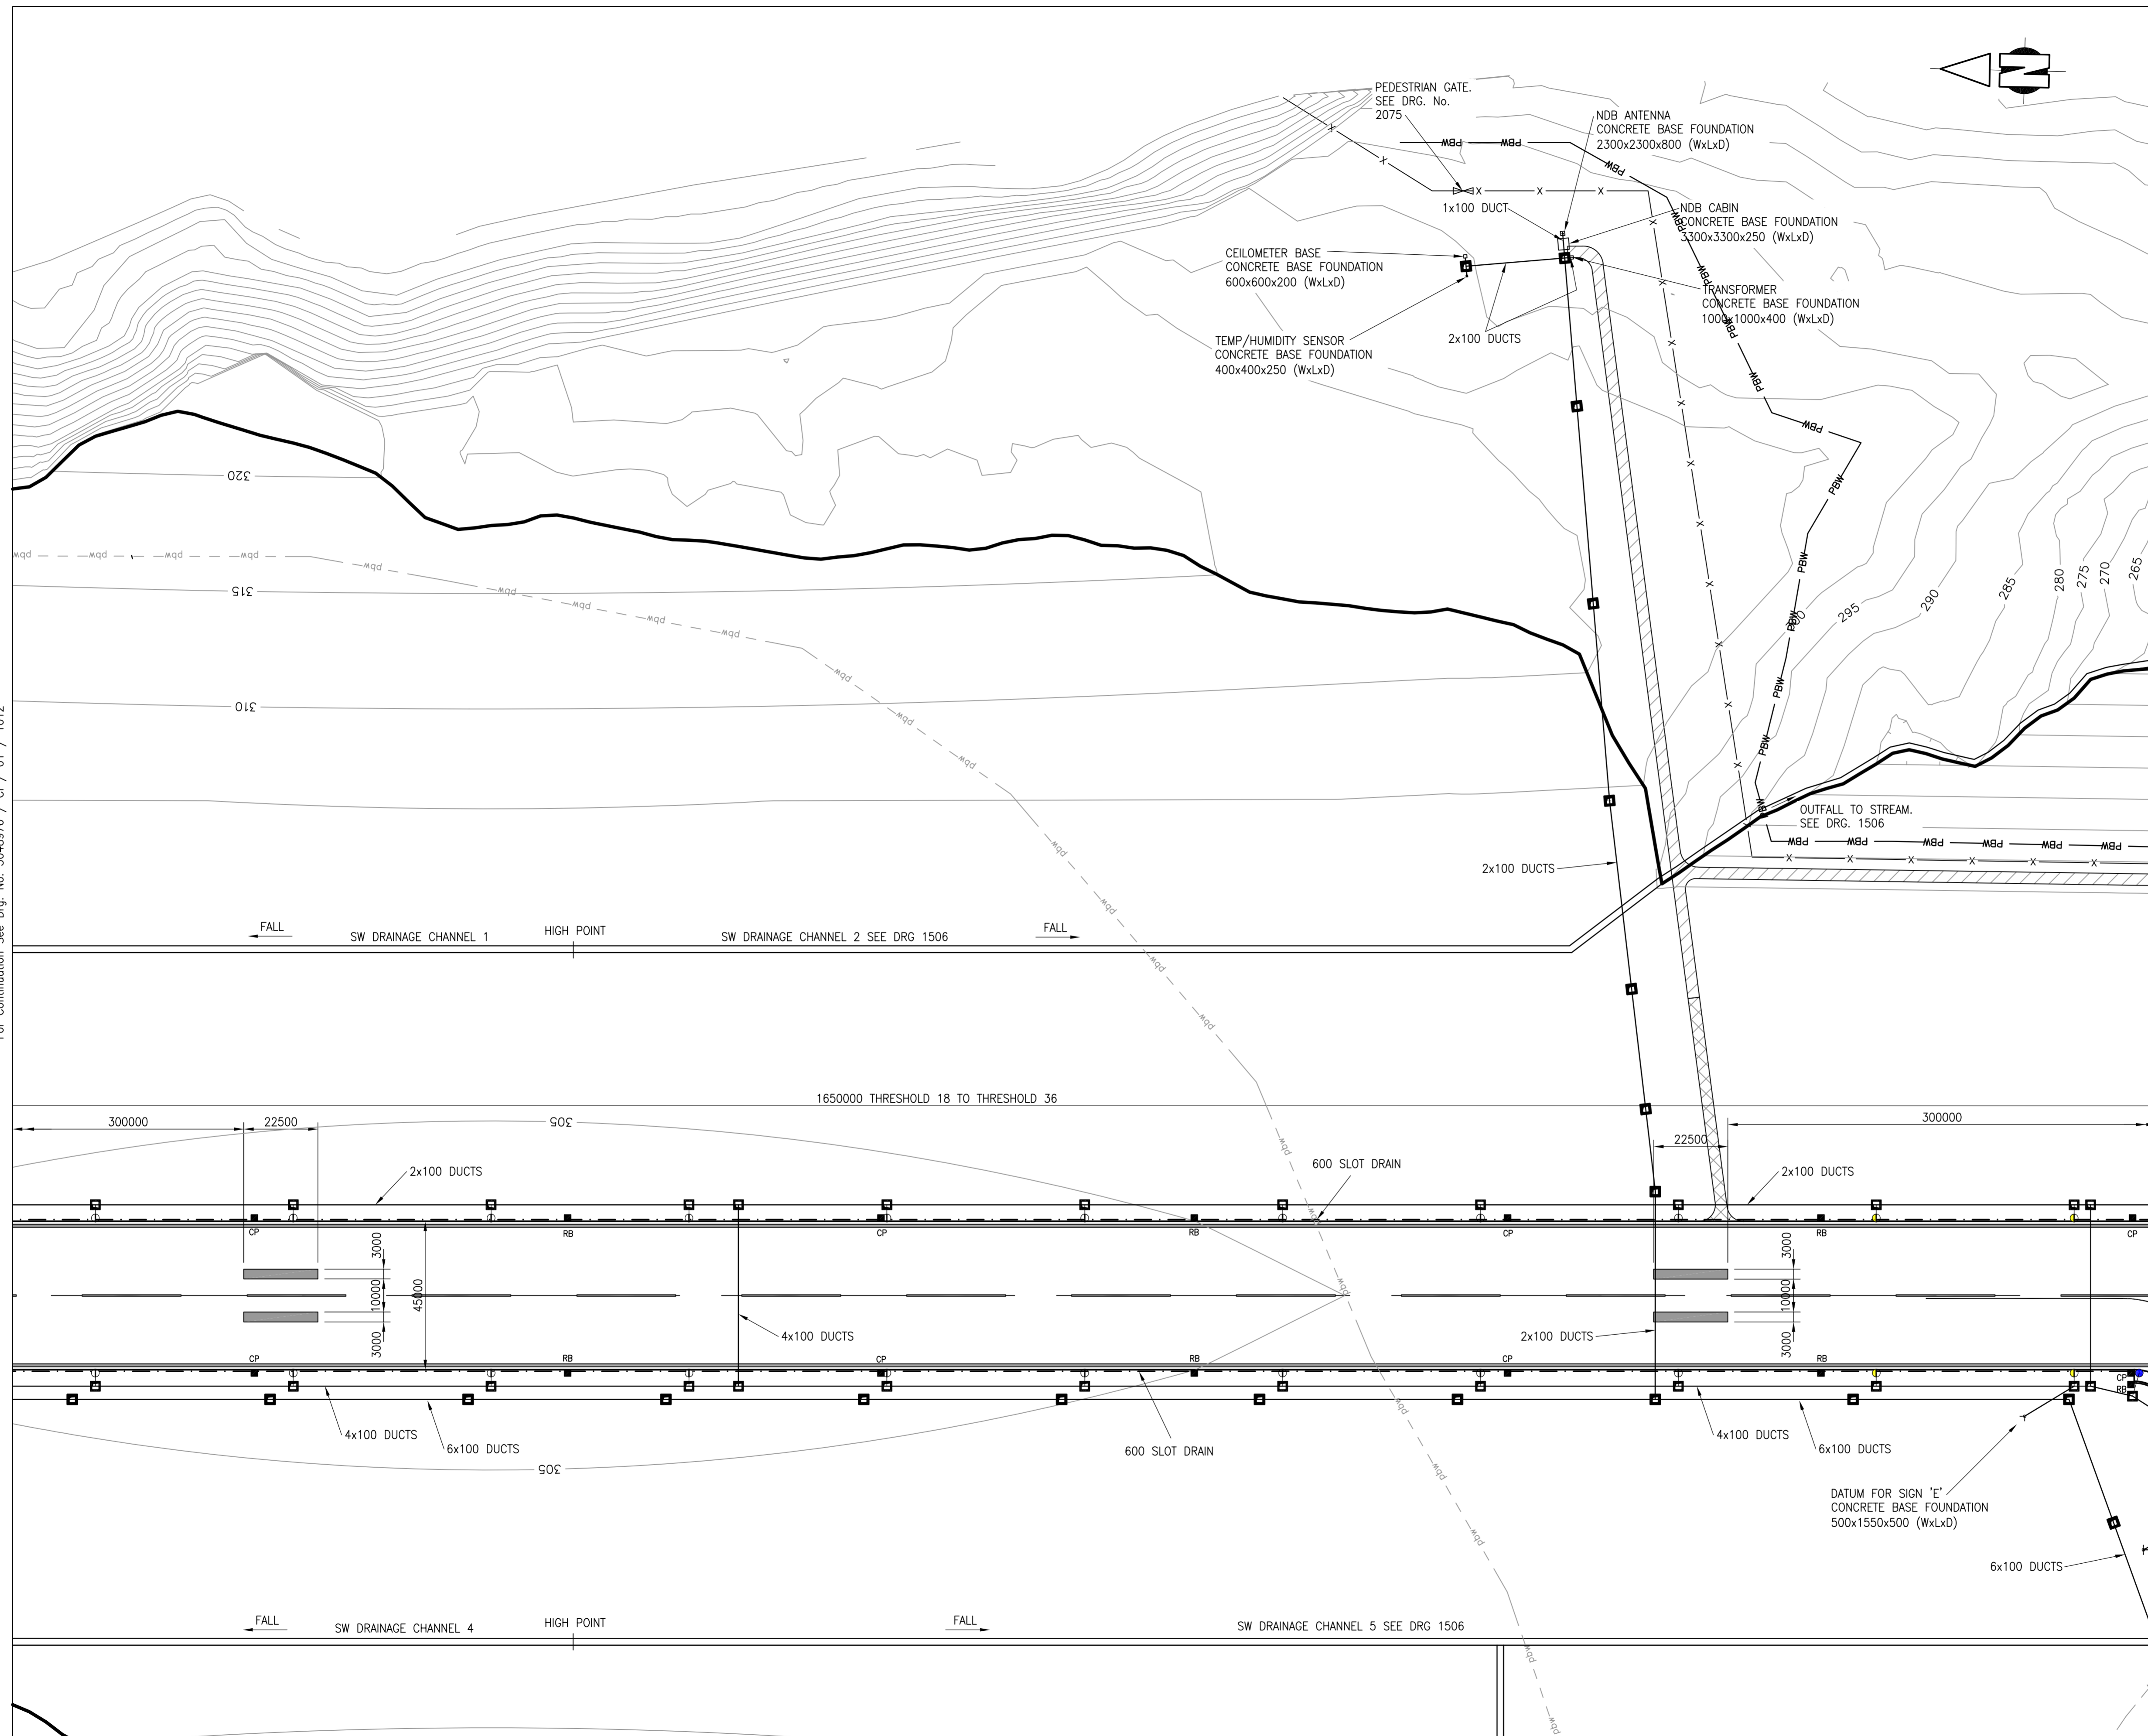

For Continuation See Drg. No. 5048976 / CI / 01 / 1012

For Continuation See Drg. No. 5048976 / CI / 01 / 1014

For Continuation See Drg. No. 5048976 / CI / 01 / 1017

For Continuation See Drg. No. 5048976 / CI / 01 / 1018



Rev.	Description	By	Date	Chk'd	Auth
A	TENDER ISSUE	KT	2.5.07	TJM	RDJ

Client

DFID

Consultant
Atkins Limited
Consulting Engineers,
Woodcote Grove,
Ashley Road,
Epsom, Surrey, England,
KT18 5BW

ATKINS
www: <http://www.atkinsglobal.com>
Fax (01372) 740055
Tel. (01372) 726140

Project
St Helena Reference Design

Title
Airfield General Arrangement

Sheet 3

Scale at A1	Drawn	Checked	Authorised	Status
1:1000	BnH	GW	RDJ	T
	Date Feb 07	Date 8.3.07	Date 9.3.07	

Drawing Number	Rev
5048976 - CI - 01 - 1013	A