
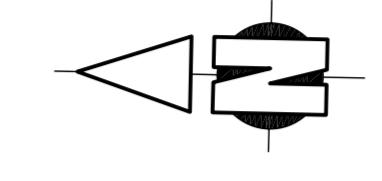


DO NOT SCALE

COMMERCIAL IN CONFIDENCE

FOR GENERAL NOTES AND LEGEND REFER TO DRG. No. 5048976-CI-01-1010

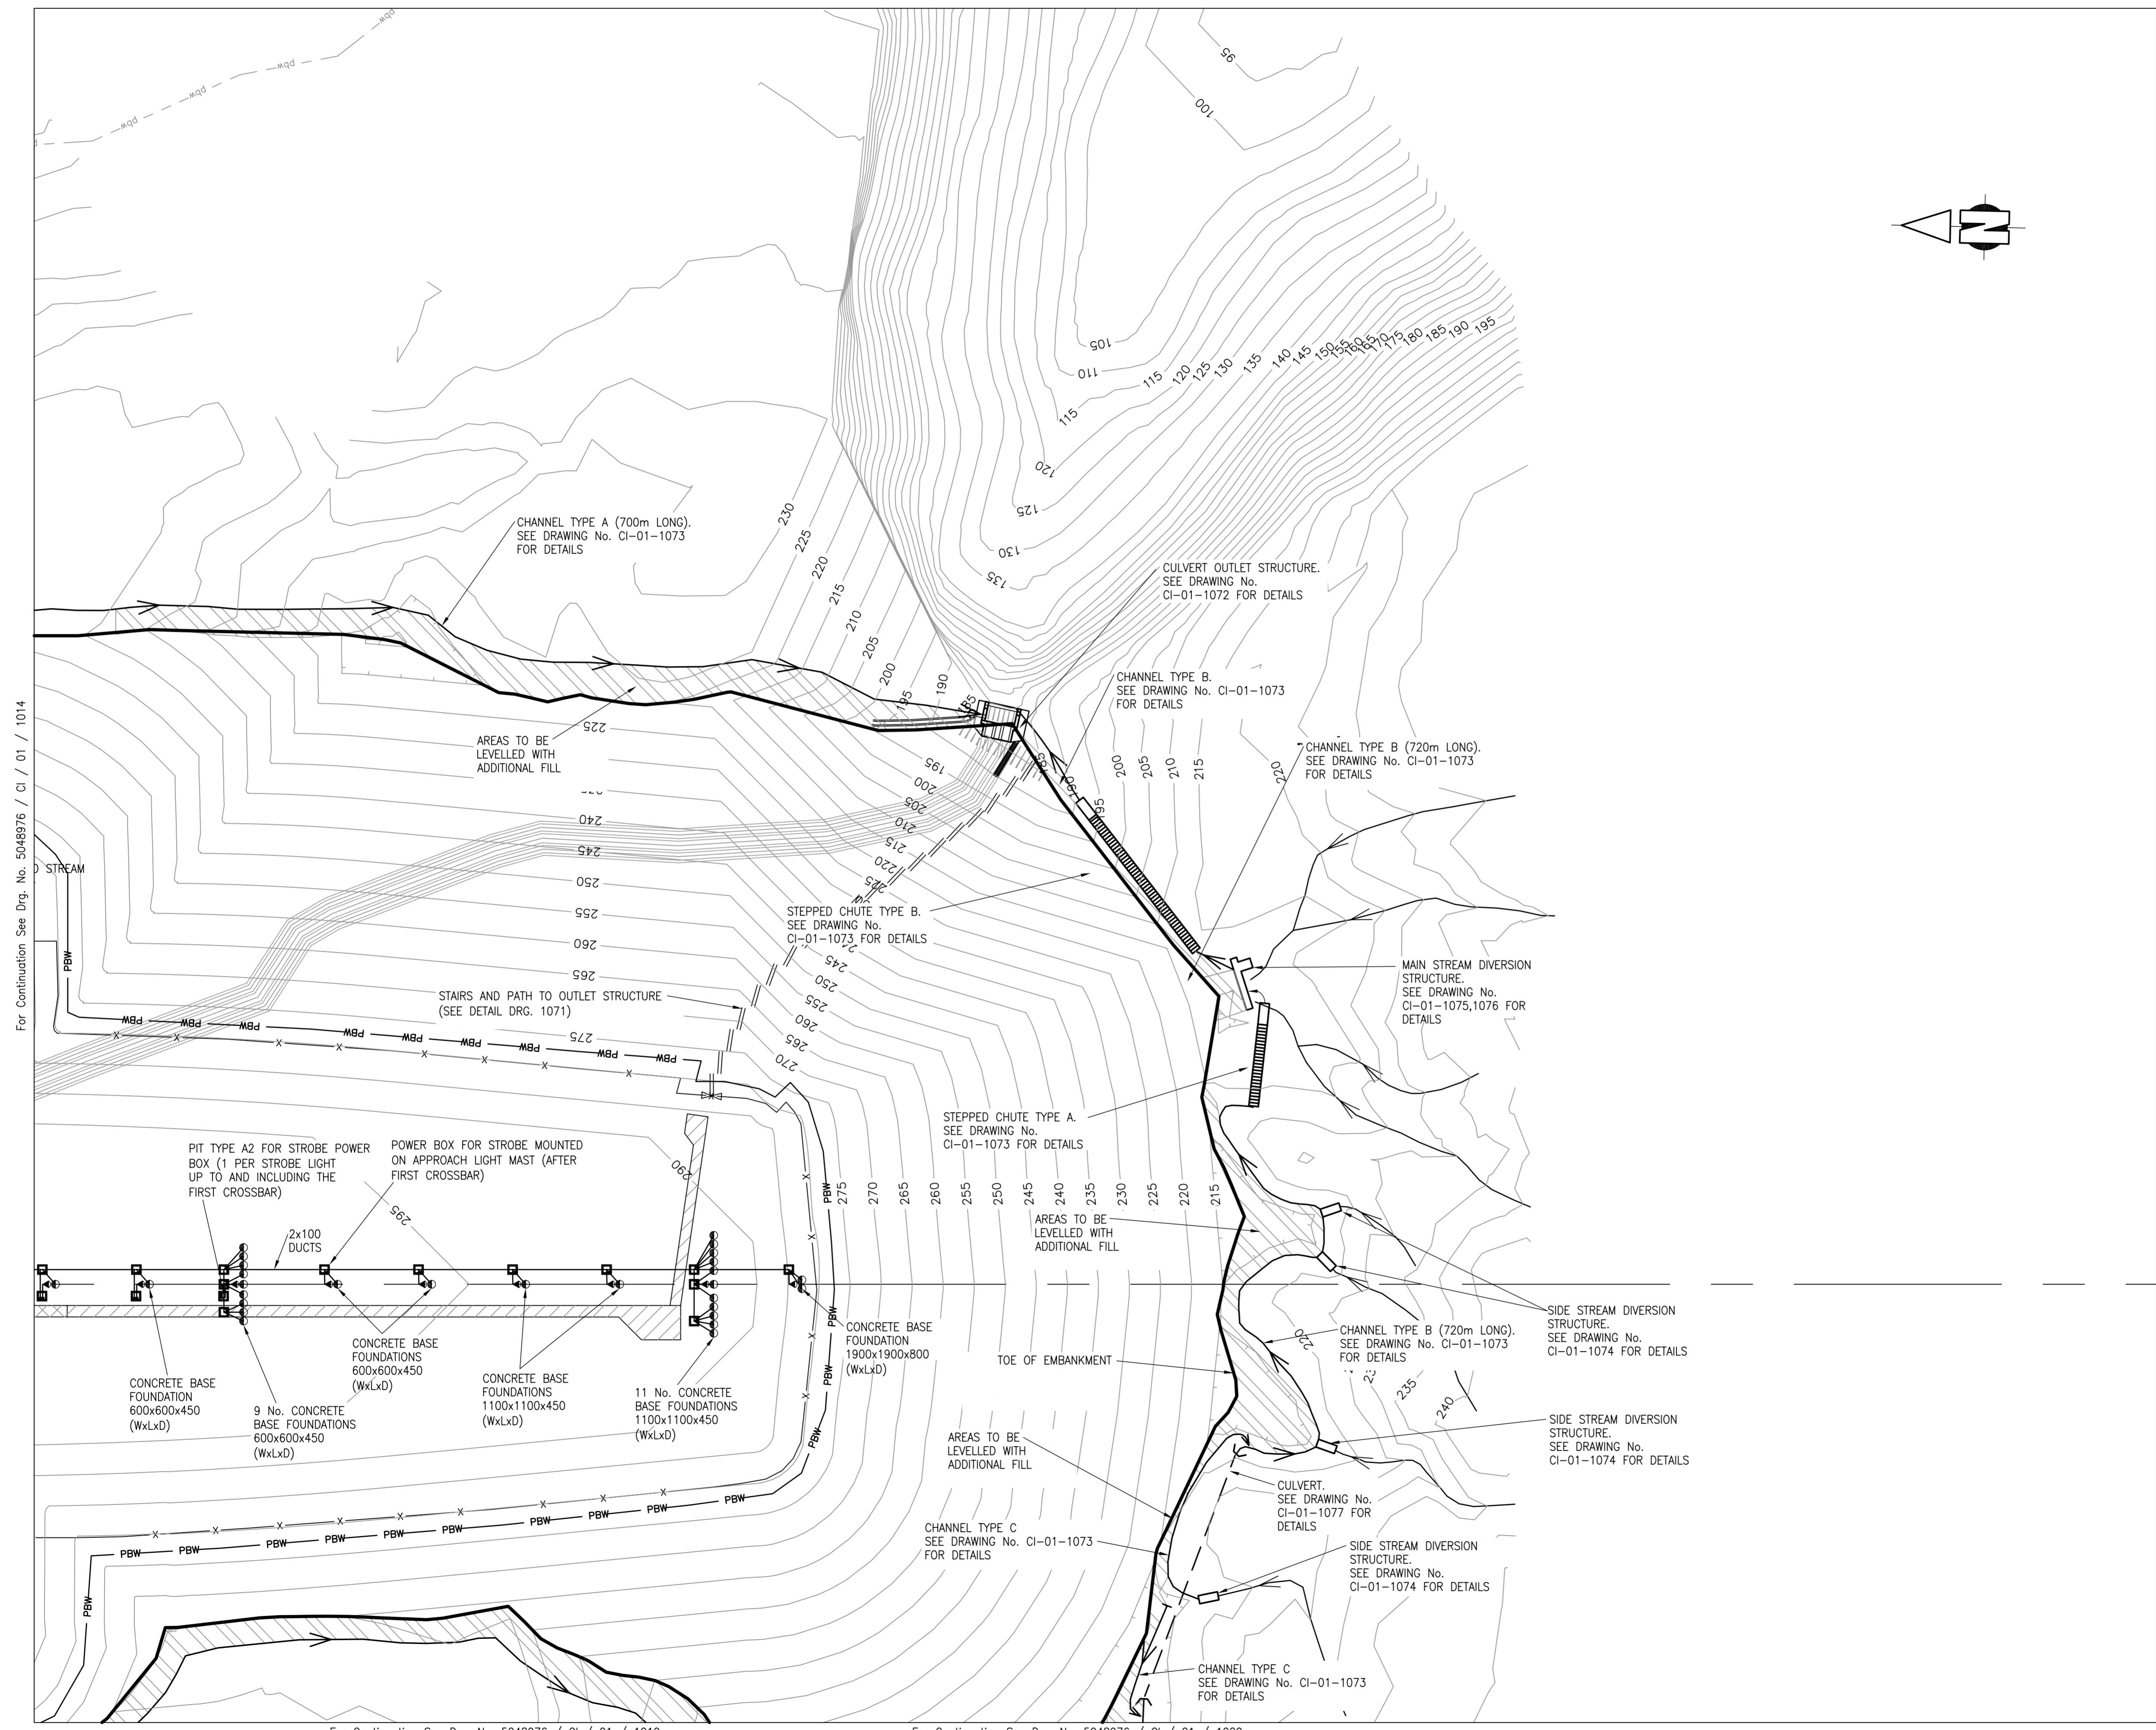

For Continuation See Drg. No. 5048976 / CI / 01 / 1014

For Continuation See Drg. No. 5048976 / CI / 01 / 1019

For Continuation See Drg. No. 5048976 / CI / 01 / 1020

Rev.	Description	By	Date	Ch'kd	Auth
B	TENDER ISSUE	KT	2.5.07	TJM	RDJ
A	MINOR REVISIONS	BnH	12.3.07	GW	RDJ
Tender		B	2.5.07		RDJ
Review & Pricing		-	26/01/07		RDJ
Code	Purpose of issue	Rev	Date	Authorised	

**Client**  
**DFID**

**Consultant**  
**Atkins Limited**   
Consulting Engineers,  
Woodcote Grove,  
Ashley Road,  
Epsom, Surrey, England,  
KT18 5BW  
www : <http://www.atkinsglobal.com>  
Fax (01372) 740055  
Tel. (01372) 726140

**Project**  
**St Helena Reference Design**

**Title**  
Airfield General Arrangement

**Sheet 5**

Scale at A1	Drawn	Checked	Authorised	Status
1:1000	BnH	JW	RDJ	T
	Date 26/01/07	Date 26/01/07	Date 26/01/07	
<b>Drawing Number</b>	<b>5048976 - CI - 01 - 1015</b>			<b>Rev</b>
				<b>B</b>

