


DO NOT SCALE

COMMERCIAL IN CONFIDENCE

- NOTES:
- DIMENSIONS ARE IN METRES UNLESS OTHERWISE STATED.
 - BACKGROUND SURVEY MAPPING BASED ON ORDNANCE SURVEY MAPPING SERIES 6893 (D.O.S. 260) SHEETS 3 AND 6, EDITION 2 O.S.D. 1990, AND TRITAN SURVEYS 2006.
 - CO-ORDINATES ARE TO ST HELENA LOCAL GRID.
 - DRAWING TO BE READ IN CONJUNCTION WITH EMPLOYERS REQUIREMENTS REFERENCE DESIGN SPECIFICATIONS.
 - SEE DRAWING CI-01-2012 FOR FILL EMBANKMENT BENCHING DETAIL.

DRAWING REFERENCES

CI-01-1030 ALIGNMENT AND SECTION LAYOUT

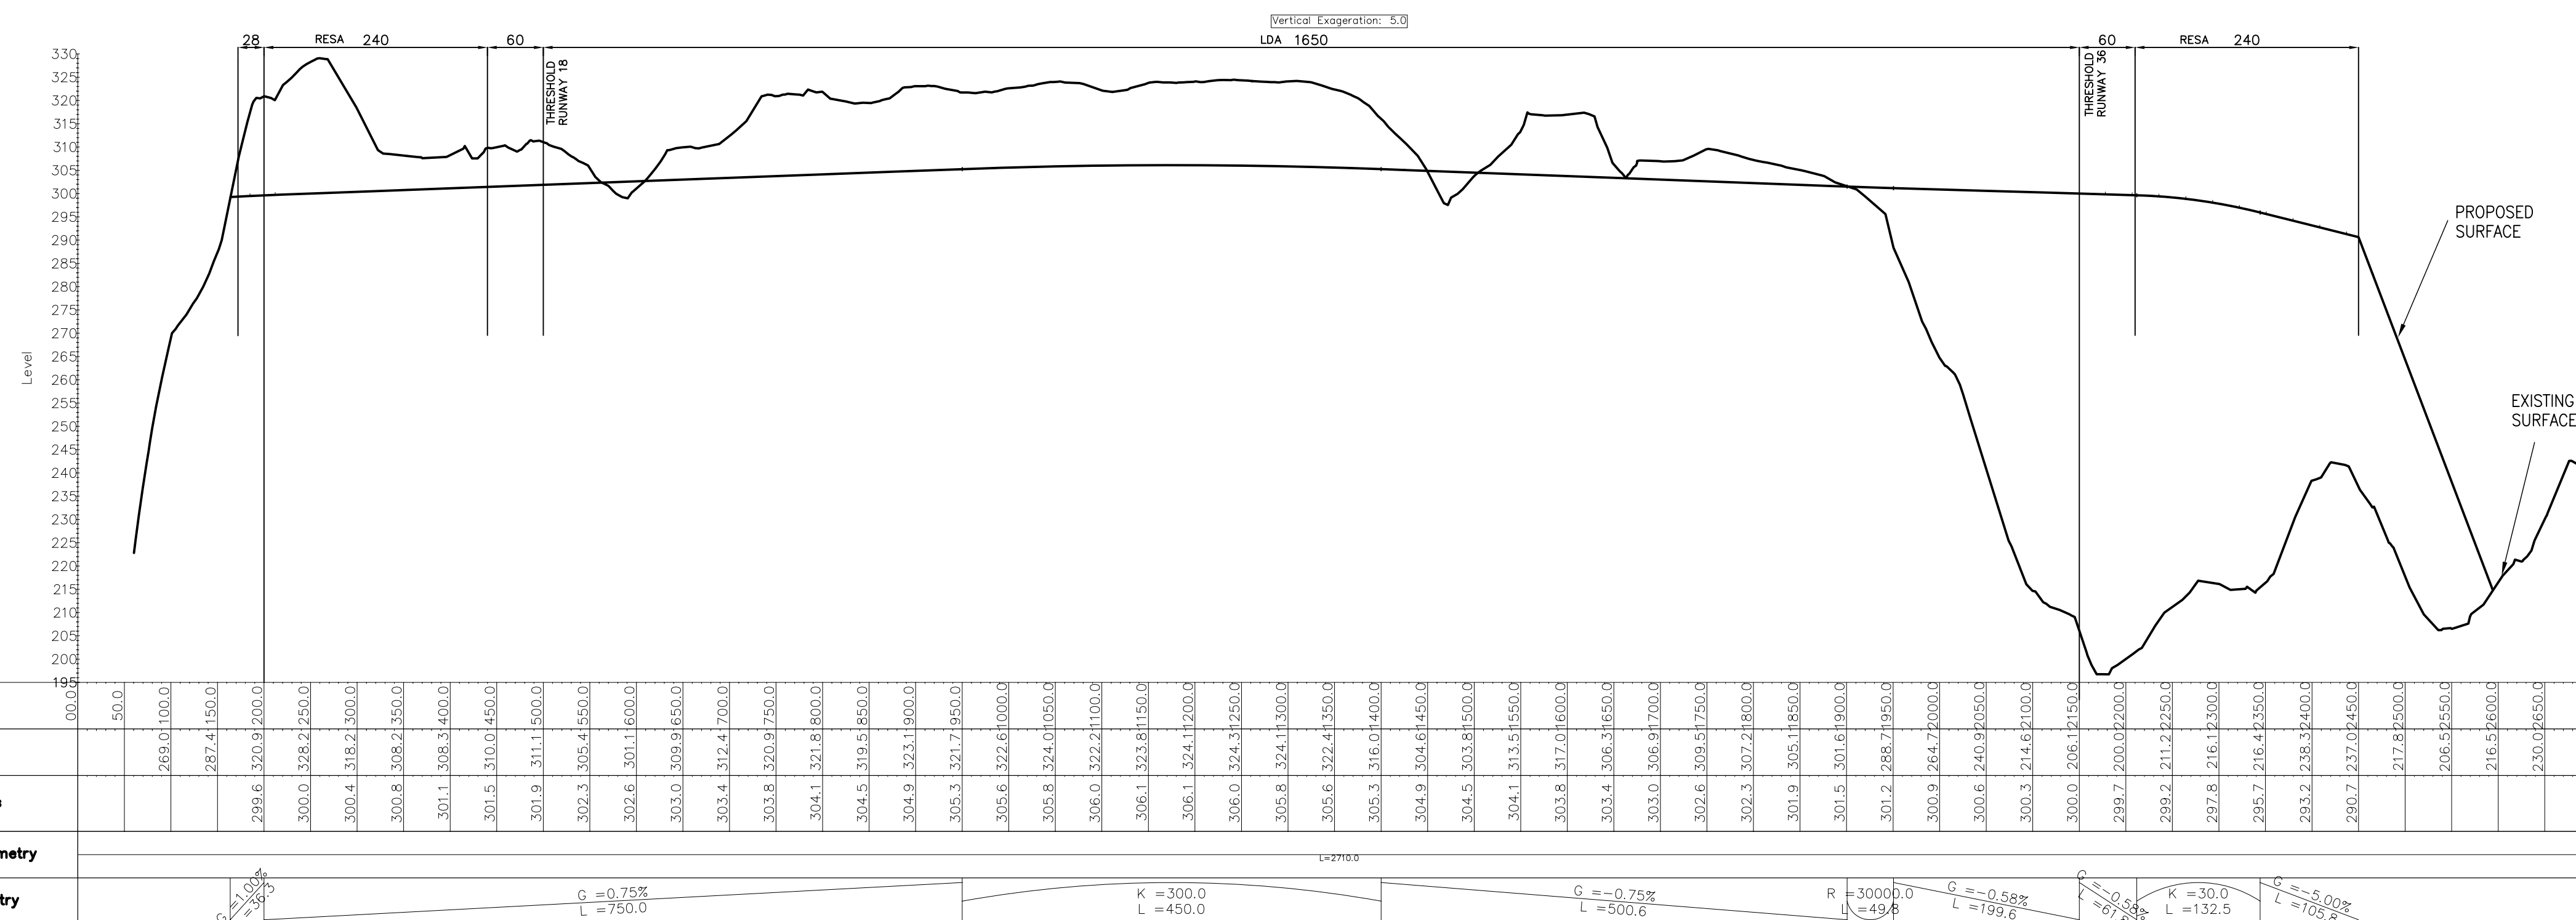

SECTION 1 - RUNWAY VERTICAL ALIGNMENT

Scale Horiz: 1:5000 Vert: 1:1000

