



PROPOSED APPROACH LIGHTING PROFILE  
 RUNWAY 36  
 Scale: V 1:200 H 1:1000

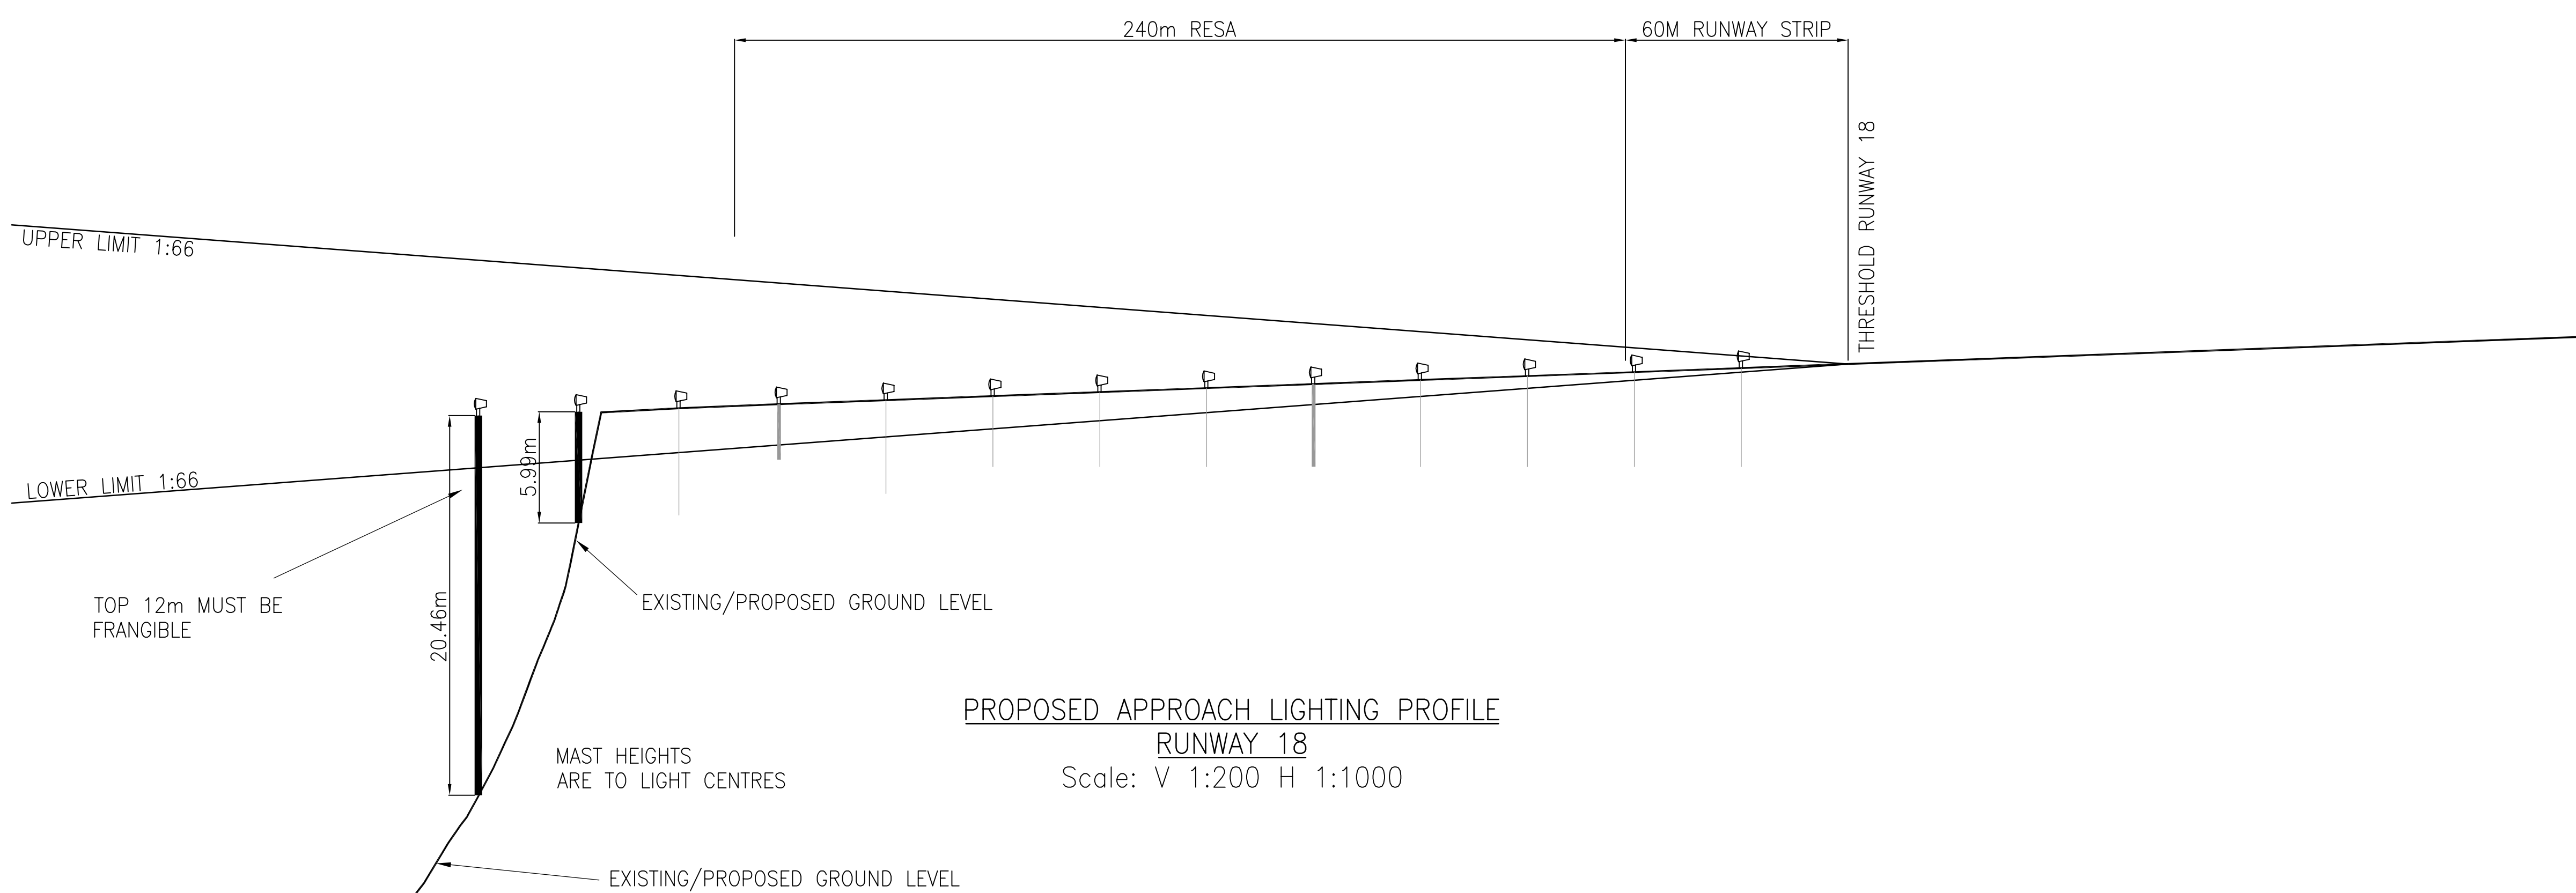

PROPOSED APPROACH LIGHTING PROFILE  
 RUNWAY 18  
 Scale: V 1:200 H 1:1000

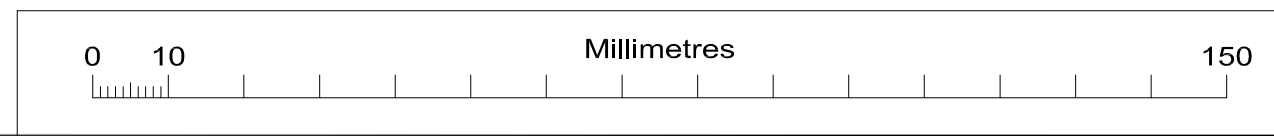

DO NOT SCALE

COMMERCIAL IN CONFIDENCE

- NOTES
1. DIMENSIONS ARE IN MILLIMETERS UNLESS OTHERWISE STATED.
  2. REFERENCE DESIGN DRAWINGS TO BE READ IN CONJUNCTION WITH EMPLOYER'S REQUIREMENTS AND REFERENCE DESIGN SPECIFICATIONS.
  3. CO-ORDINATES ARE TO ST HELENA LOCAL GRID.
  4. LAND LEVELS ARE IN METRES RELATIVE TO MEAN SEA LEVEL.
  5. SPECIFIED PRODUCTS SHALL BE OR EQUAL APPROVED.

| Rev. | Description        | By | Date     | Chk'd | Auth |
|------|--------------------|----|----------|-------|------|
| A    | TENDER ISSUE       | KT | 2.5.07   | TJM   | RDJ  |
| -    | Review and Pricing | -  | 07.03.07 | RDJ   |      |

Client  
**DFID**

Consultant  
**Atkins Limited**   
 Consulting Engineers,  
 Woodcote Grove,  
 Ashley Road,  
 Epsom, Surrey, England,  
 KT18 5BW  
 www: <http://www.atkinsglobal.com>  
 Fax (01372) 740055  
 Tel. (01372) 726140

Project  
**St Helena Reference Design**

Title  
 Details Sheet-4 AGL/Nav aids

| Scale at A1              | Drawn       | Checked       | Authorised    | Status |
|--------------------------|-------------|---------------|---------------|--------|
| As Shown                 | DB          | RDJ           | RDJ           | T      |
| Drawing Number           | Date Feb 07 | Date 07.03.07 | Date 07.03.07 | Rev    |
| 5048976 - CI - 01 - 2023 |             |               |               | A      |