


REPRODUCING THESE DRAWINGS BY PRINTING OR COPYING MAY LEAD TO ERRORS, PLEASE REFER TO SCALE BAR. DO NOT SCALE OFF THESE DRAWINGS FOR CONSTRUCTION PURPOSES. IF ANY DISCREPANCIES ARE FOUND, PLEASE CONTACT SHG PMU PROGRAMME SUPPORT TEAM IMMEDIATELY.

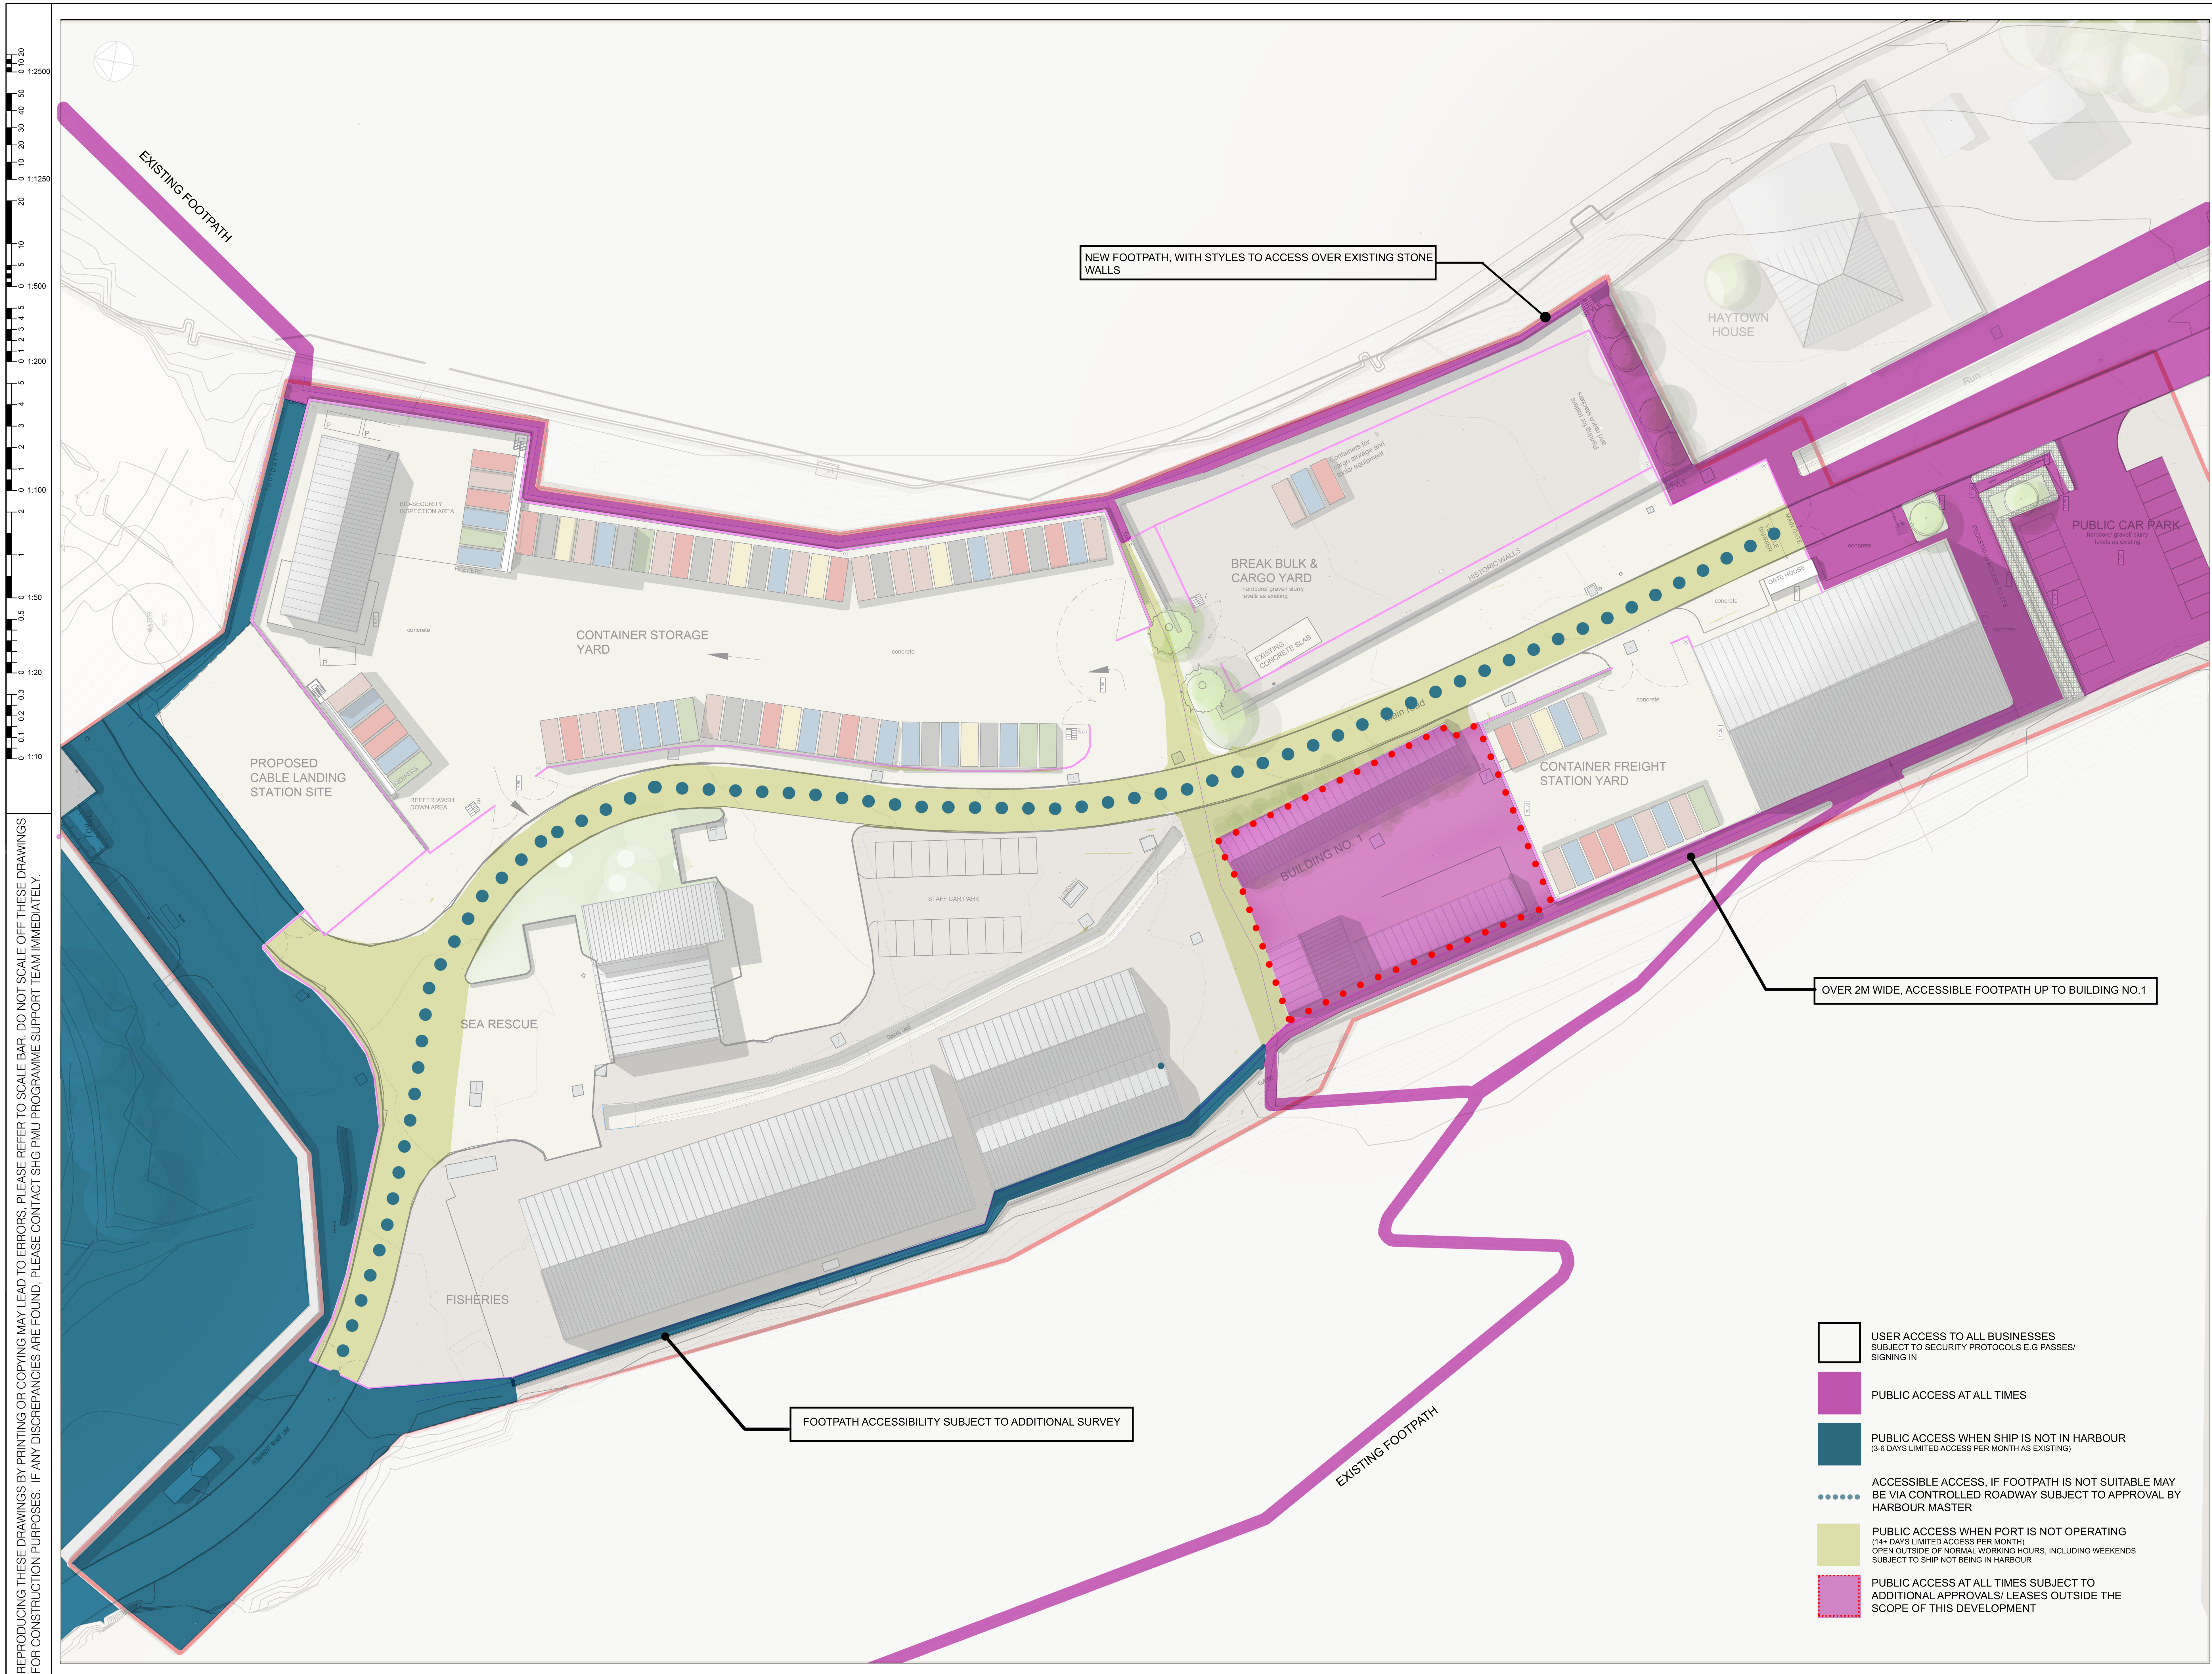

**DESIGNERS RISK ASSESSMENT-
HEALTH AND SAFETY**
THE CONSTRUCTION (DESIGN AND MANAGEMENT) REGULATIONS 2015

For significant hazards specific to the project please refer to CDM
Drawing where appropriate

NOTES:-
LAYOUT SHOWS ALTERNATIVE
FENCE LINE ALONG ROADSIDE

EY	REVISION DETAILS		BY	GKD	DATE		
	<h1 style="margin: 0;">St Helena Government</h1> <p>The Capital Jamestown St Helena Island South Atlantic Ocean 01111 971</p>						
CLIENT St Helena Government							
PROJECT LOWER RUPERTS DEVELOPMENT							
DRAWING TITLE							
<h2>COMMUNITY ACCESS PLAN</h2>							
DRAWN BY KW	CHECKED BY RW	DATES 10/04/20					
ALE I:300@A0		JOB NO. RUP 01					
DRAWING NO.		REVISION					
<h1>D1007</h1>							
<h2>PLANNING</h2>							
THIS DRAWING IS COPYRIGHT © Saint Helena Government 2020							