


REPRODUCING THESE DRAWINGS BY PRINTING OR COPYING MAY LEAD TO ERRORS. PLEASE REFER TO SCALE BAR. DO NOT SCALE OFF THESE DRAWINGS FOR CONSTRUCTION PURPOSES. IF ANY DISCREPANCIES ARE FOUND, PLEASE CONTACT SHG PMU PROGRAMME SUPPORT TEAM IMMEDIATELY.

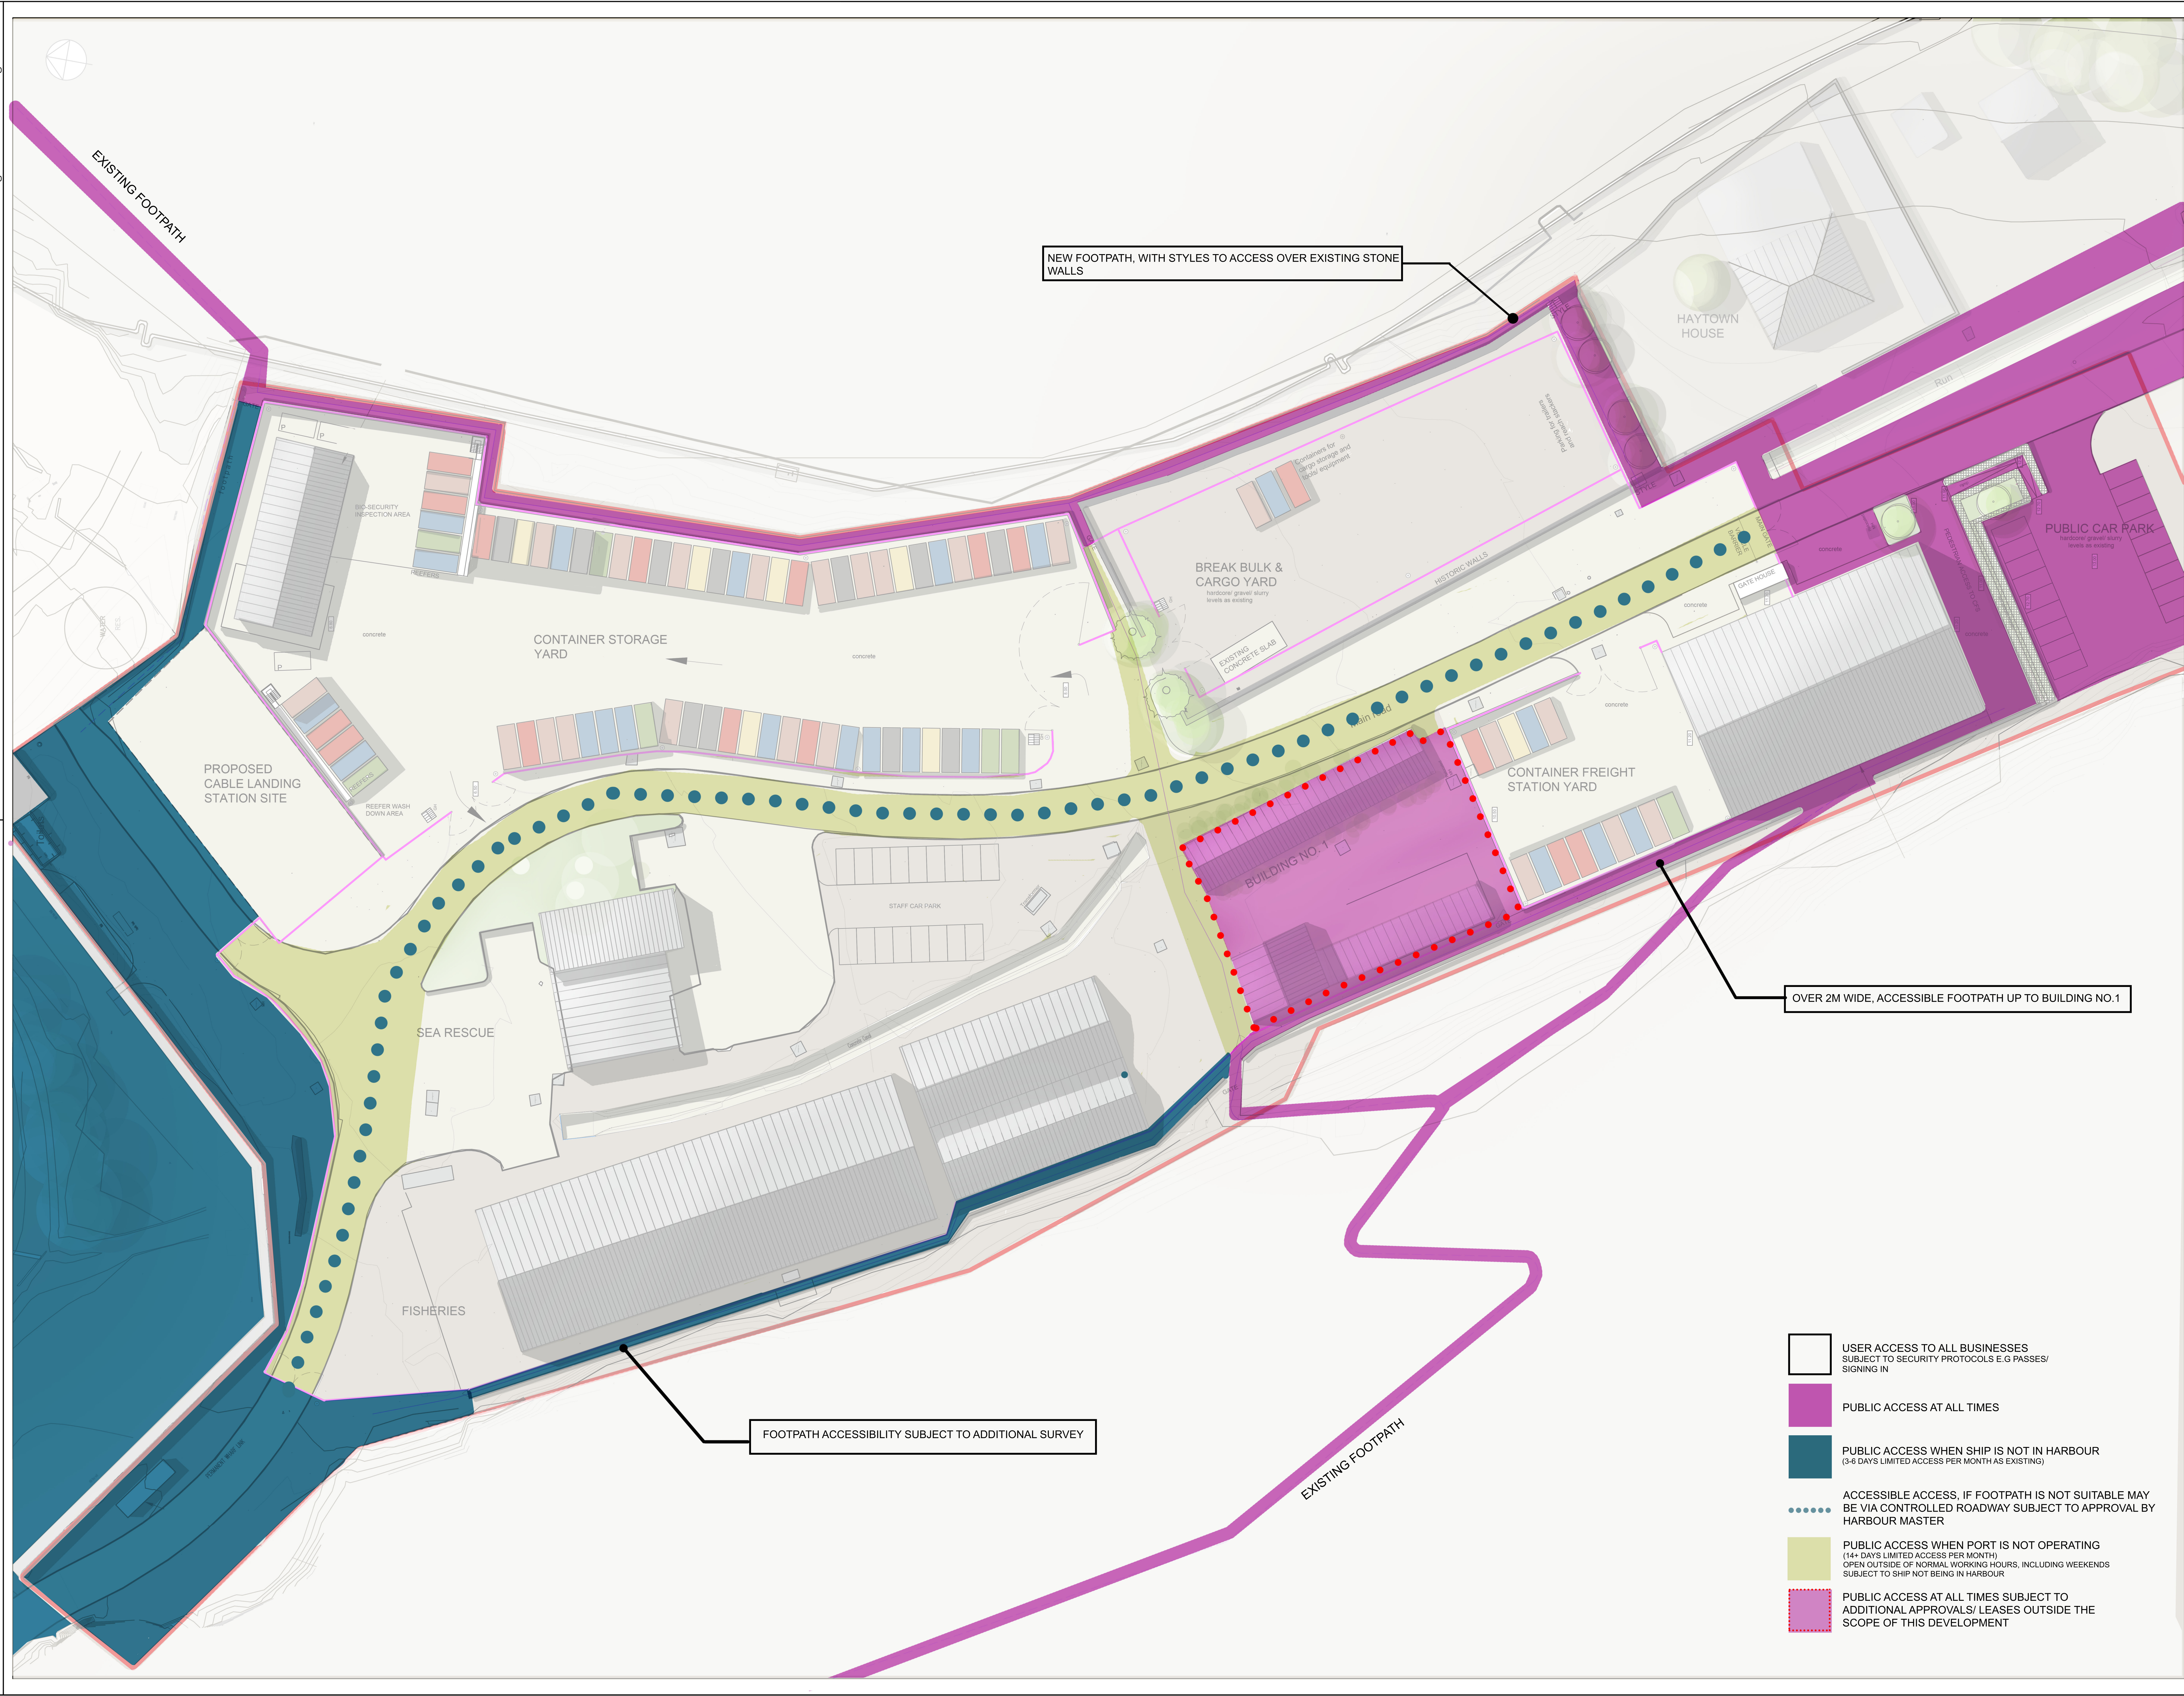

DESIGNERS RISK ASSESSMENT - HEALTH AND SAFETY
THE CONSTRUCTION DESIGN AND MANAGEMENT REGULATIONS 2015
For significant hazards specific to the project please refer to CDM Drawing where appropriate

NOTES:
LAYOUT SHOWS ALTERNATIVE FENCE LINE ALONG ROADSIDE

REV.	REVISION DETAILS	BY	CHKD	DATE

St Helena Government
The Castle, Jamestown, St Helena Island, South Atlantic Ocean, St Helena, 81319
CLIENT: St Helena Government
PROJECT: LOWER RUPERTS DEVELOPMENT
DRAWING TITLE: COMMUNITY ACCESS PLAN
DRAWN BY: KW
DESIGNED BY: RW
DATE: 10/04/20
SCALE: 1:300@A0
JOB NO: RUP 01
REVISION:

D1007
PLANNING
THIS DRAWING IS COPYRIGHT © Saint Helena Government 2020